
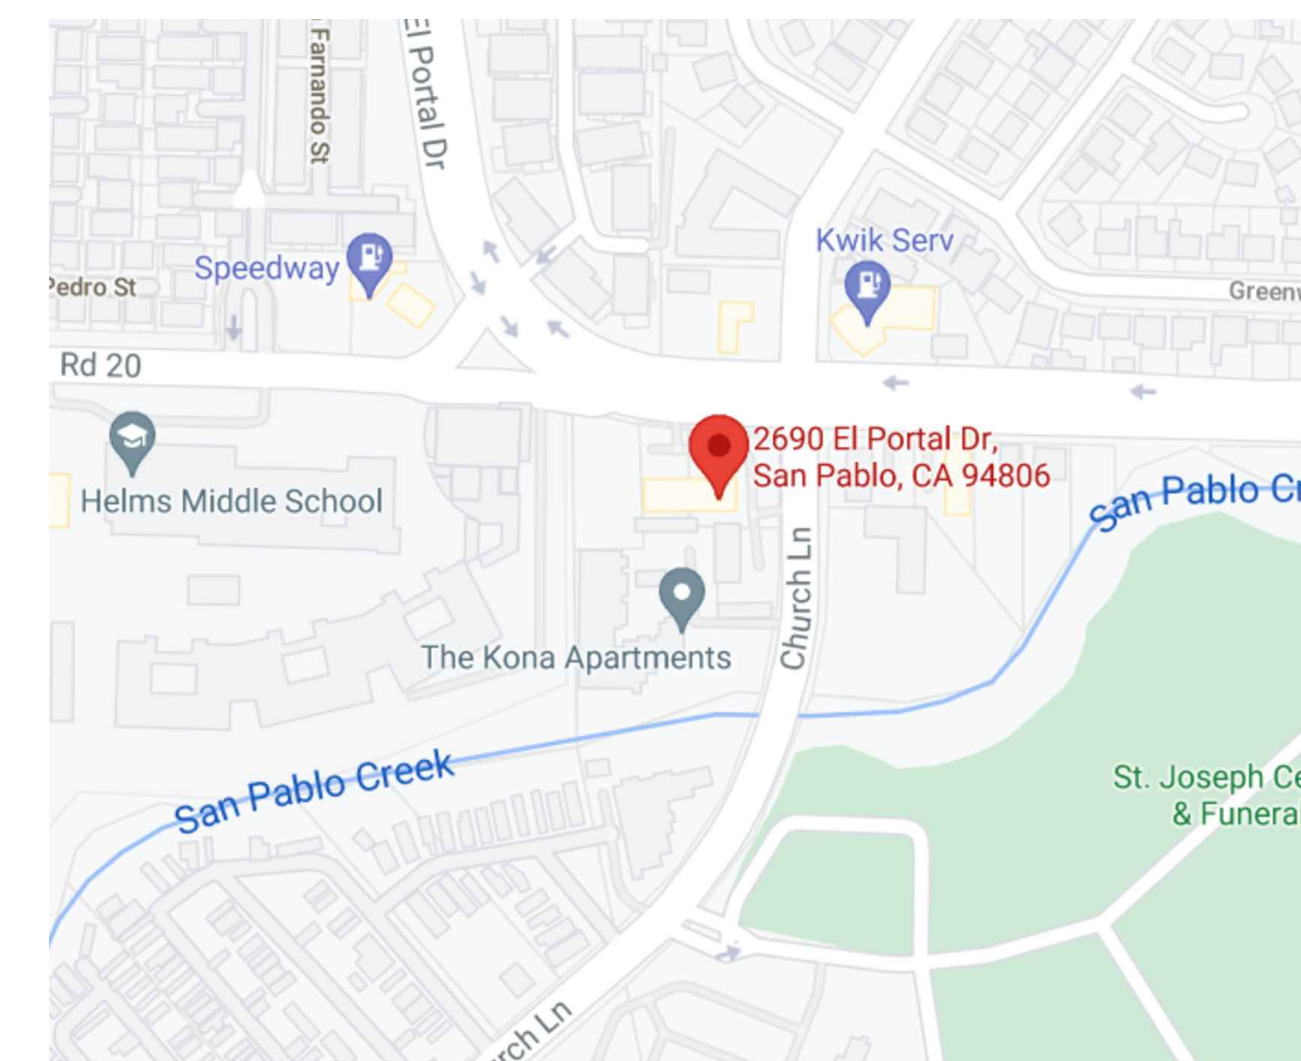
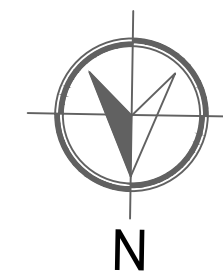


SPEEDY'S MEXICAN FOOD, TACO TRUCK VENDOR.

DRAWING INDEX

A0.0	EXISTING SITE PLAN AND BUILDING INFORMATION
A1.0	PROPOSED SITE PLAN
A2.0	ENLARGED PLAN AND PROJECT PICTURES

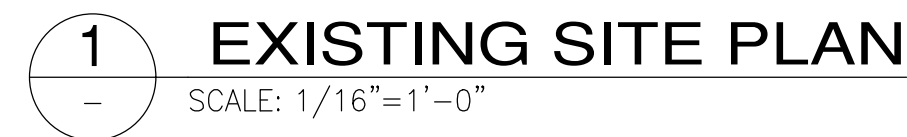

VECINITY MAP

	REVISION	BY



OWNER:
Jose Monico Aguilar

ADDRESS:
2698 El Portal Dr. ,
San Pablo, CA. 94806.


SPEEDY'S MEXICAN FOOD TRUCK

CONTENT:
EXISTING SITE
PLAN AND
INFORMATION

SCALE:	AS SHOWN
DRAW BY:	B.M.
JOB #:	05042021

SHEET:

A0.0

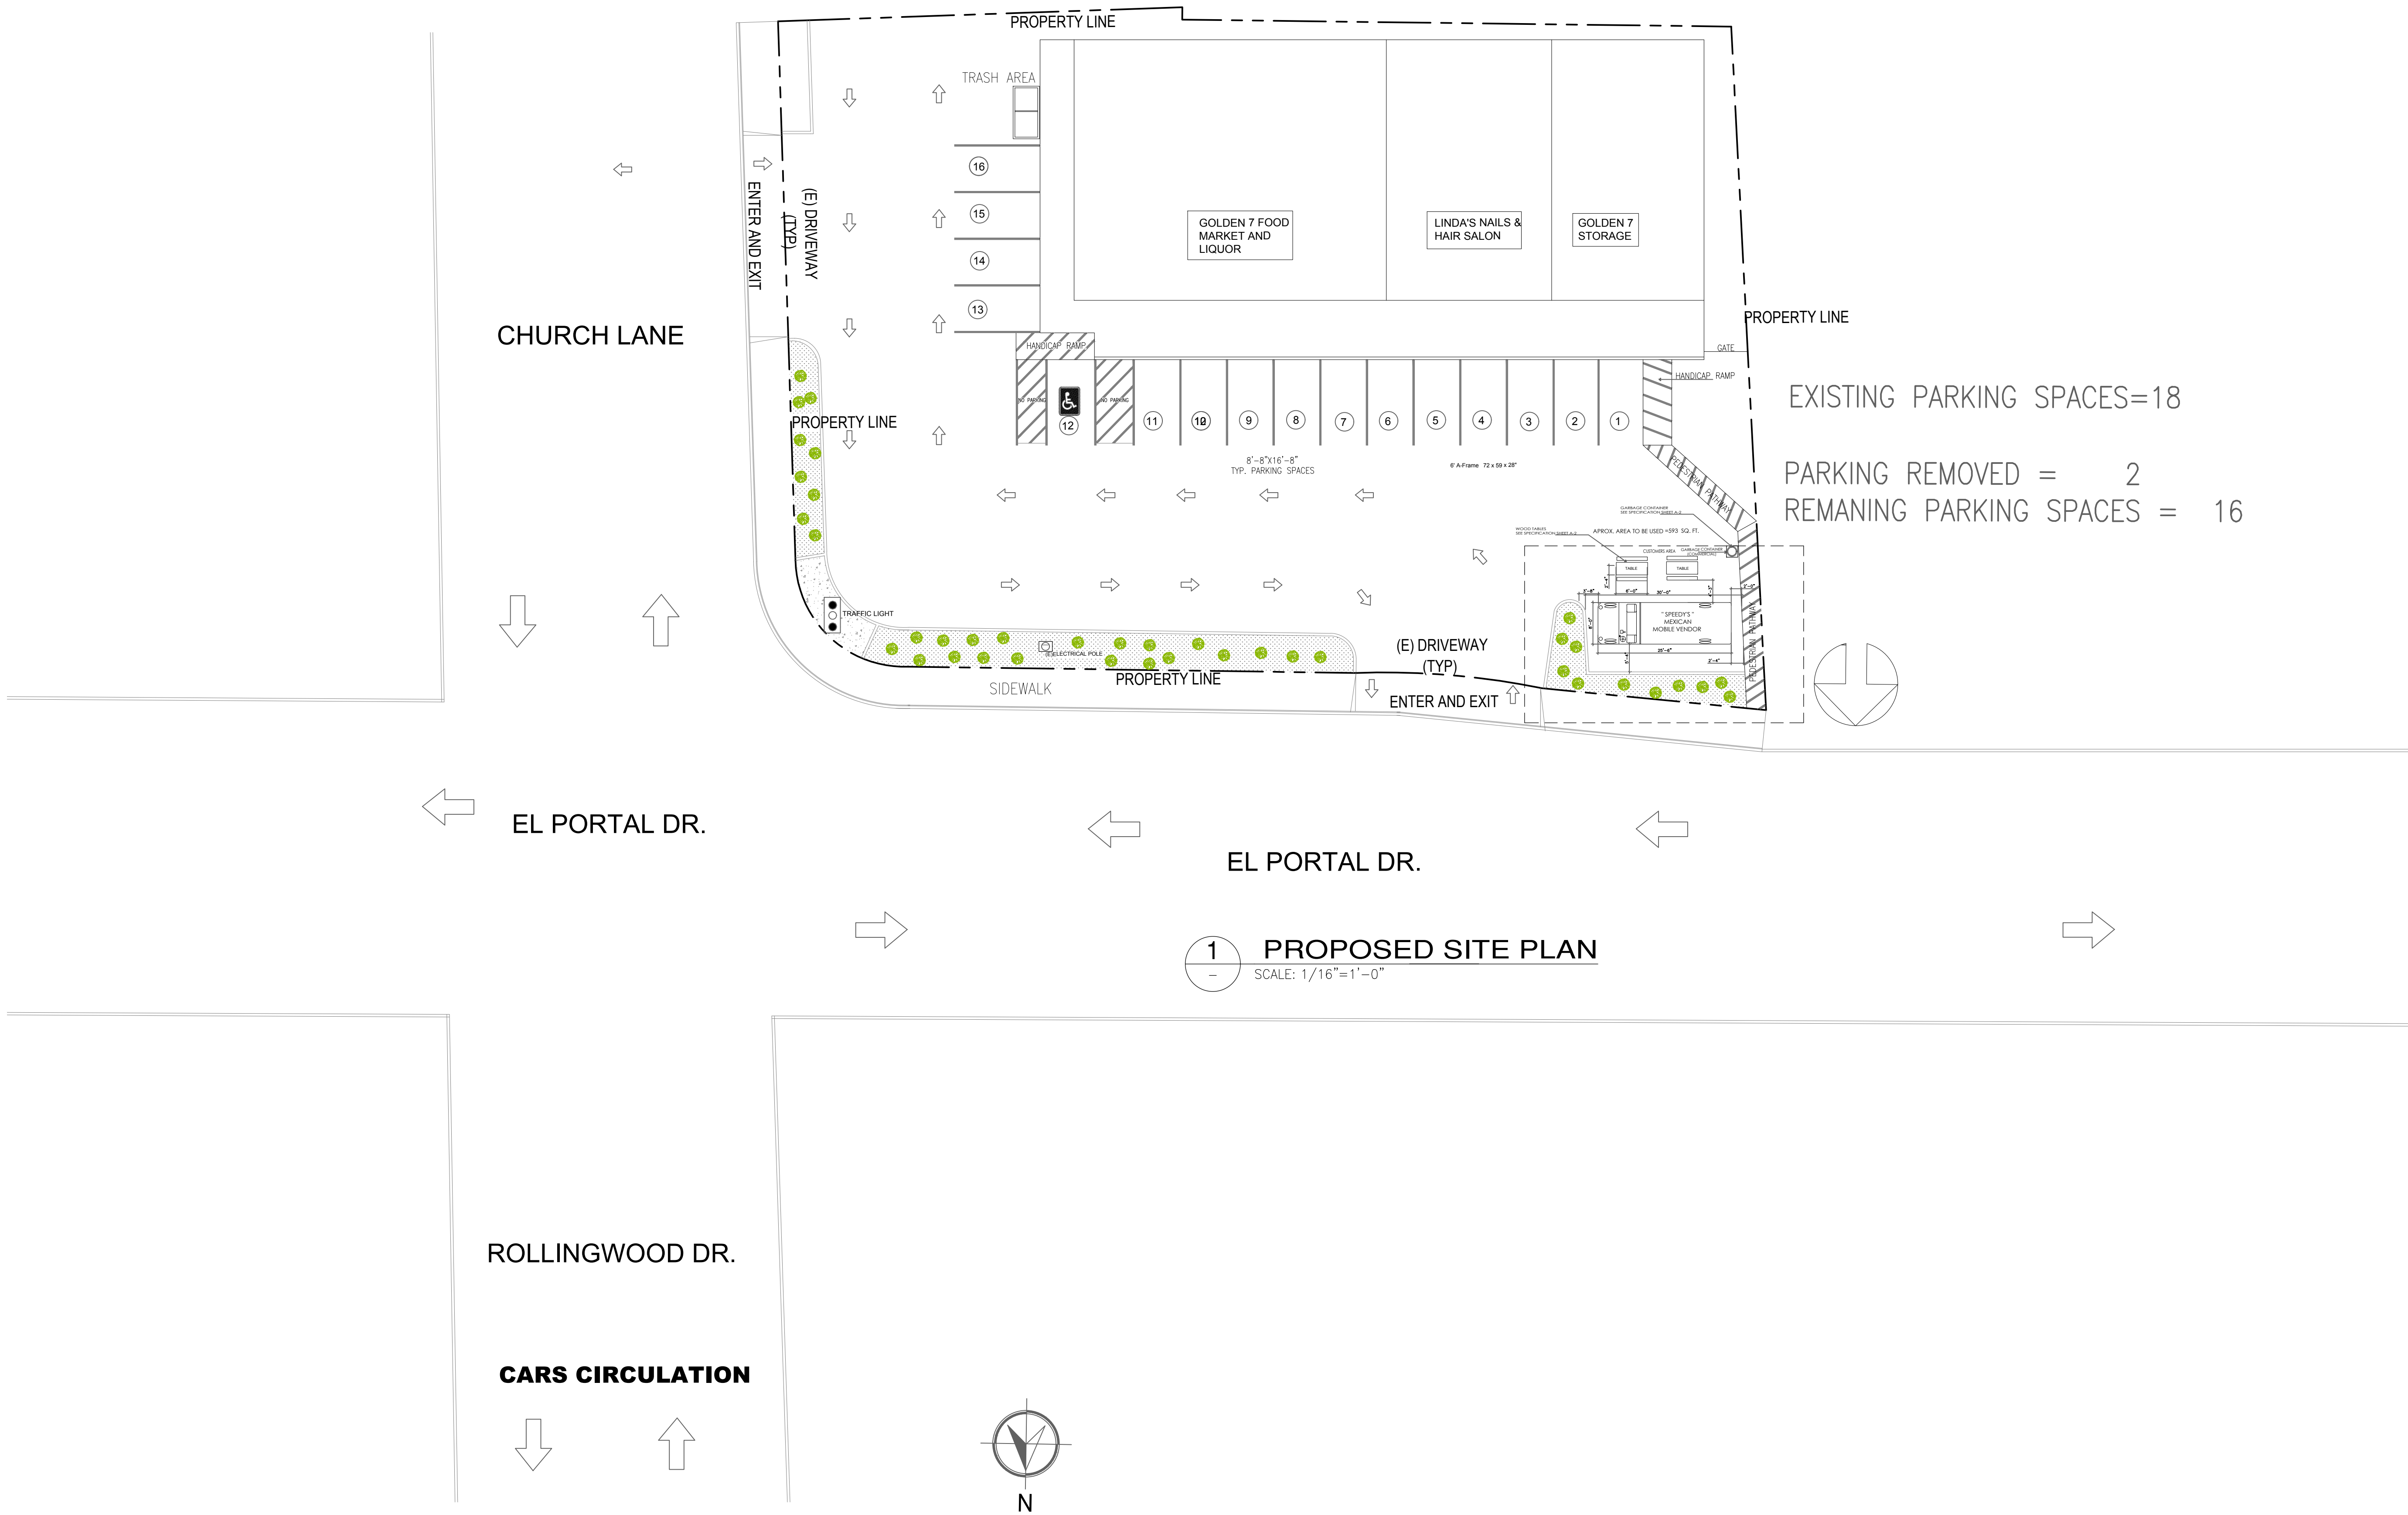

REVISION	BY

BM

Brenda Muñoz
Designer
2619 Laurel Av. Richmond Ca 94801
Phone & Fax: (510) 703-2897
Cell: (510) 734-2181
brenda94801@yahoo.com

Brenda Muñoz
MAY- 2021

OWNER:
Jose Monico Aguilar

ADDRESS:
2698 El Portal Dr. ,
San Pablo, CA. 94806.

PHONE: 1(510) 200-2291

e-mail
Josemonig@gmail.com

PROJECT NAME:
SPEEDY'S MEXICAN FOOD TRUCK

PROJECT ADDRESS:
2698 El Portal Dr., San Pablo, CA. 94806.

CONTENT:
PROPOSED SITE
PLAN


SCALE: AS SHOWN

DRAW BY: B.M.

JOB # : 05042021


SHEET:

A1.0

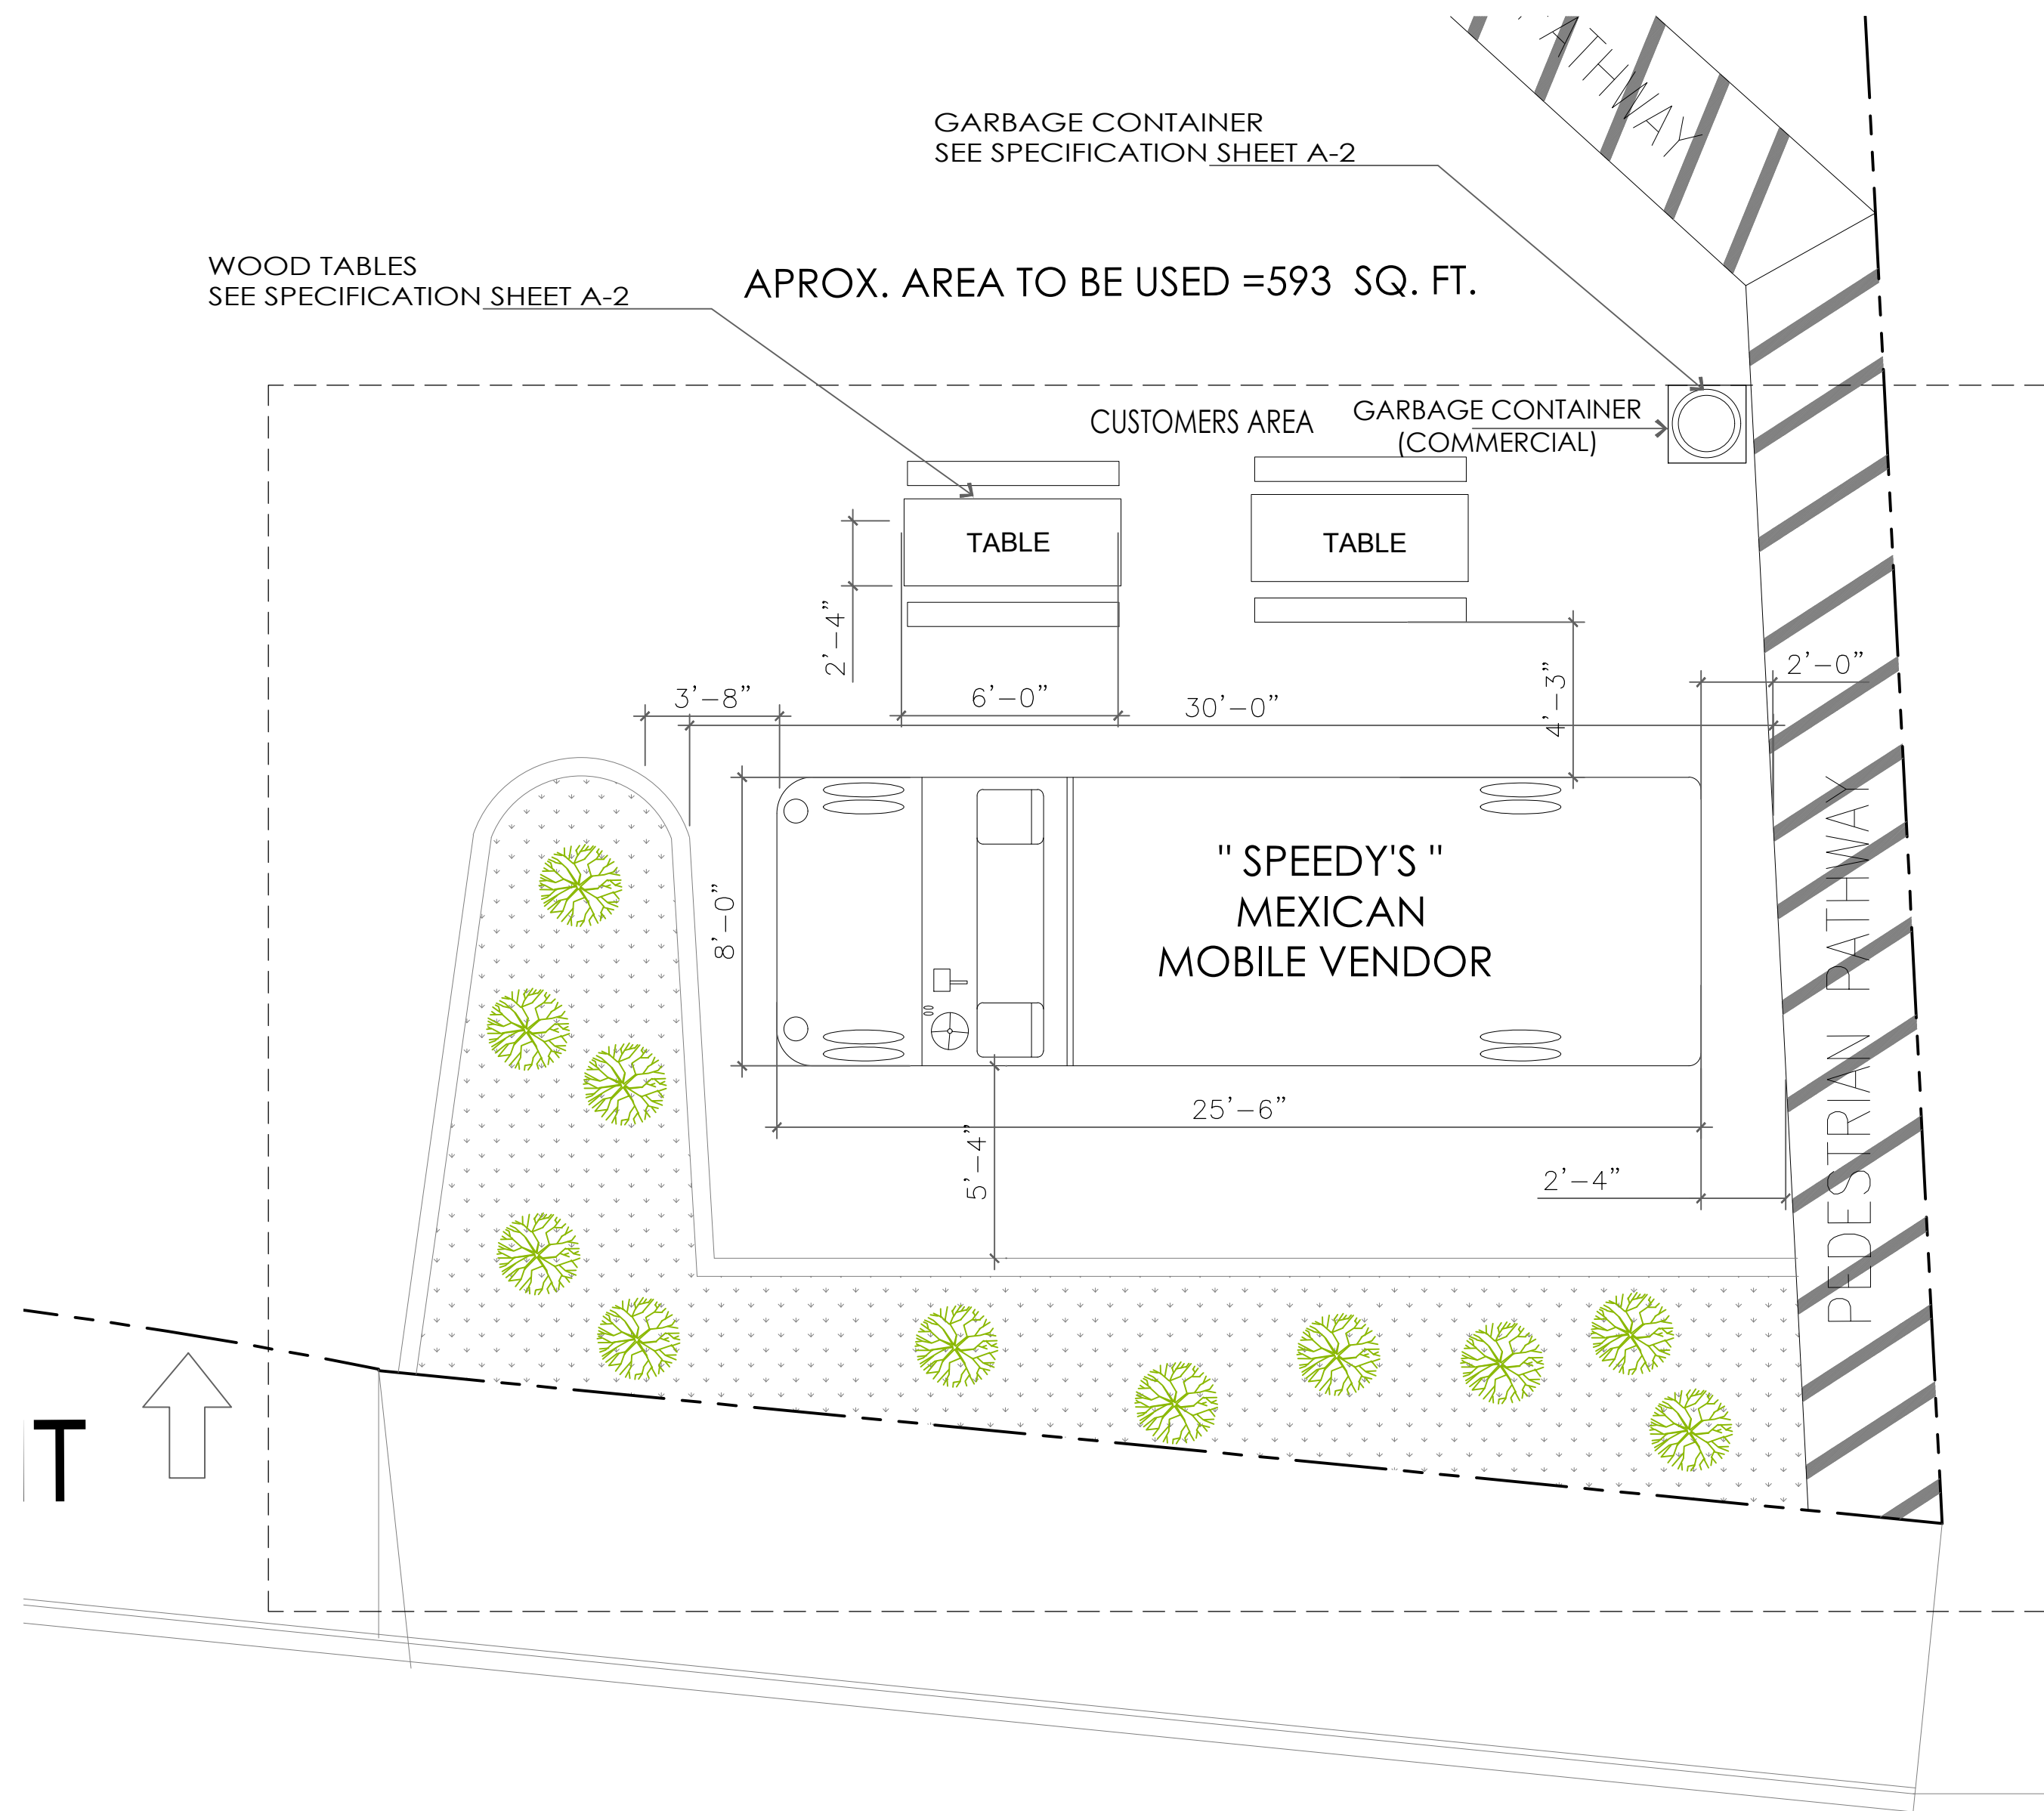

ENLARGED SITE AREA

SCALE 1/4"=1'

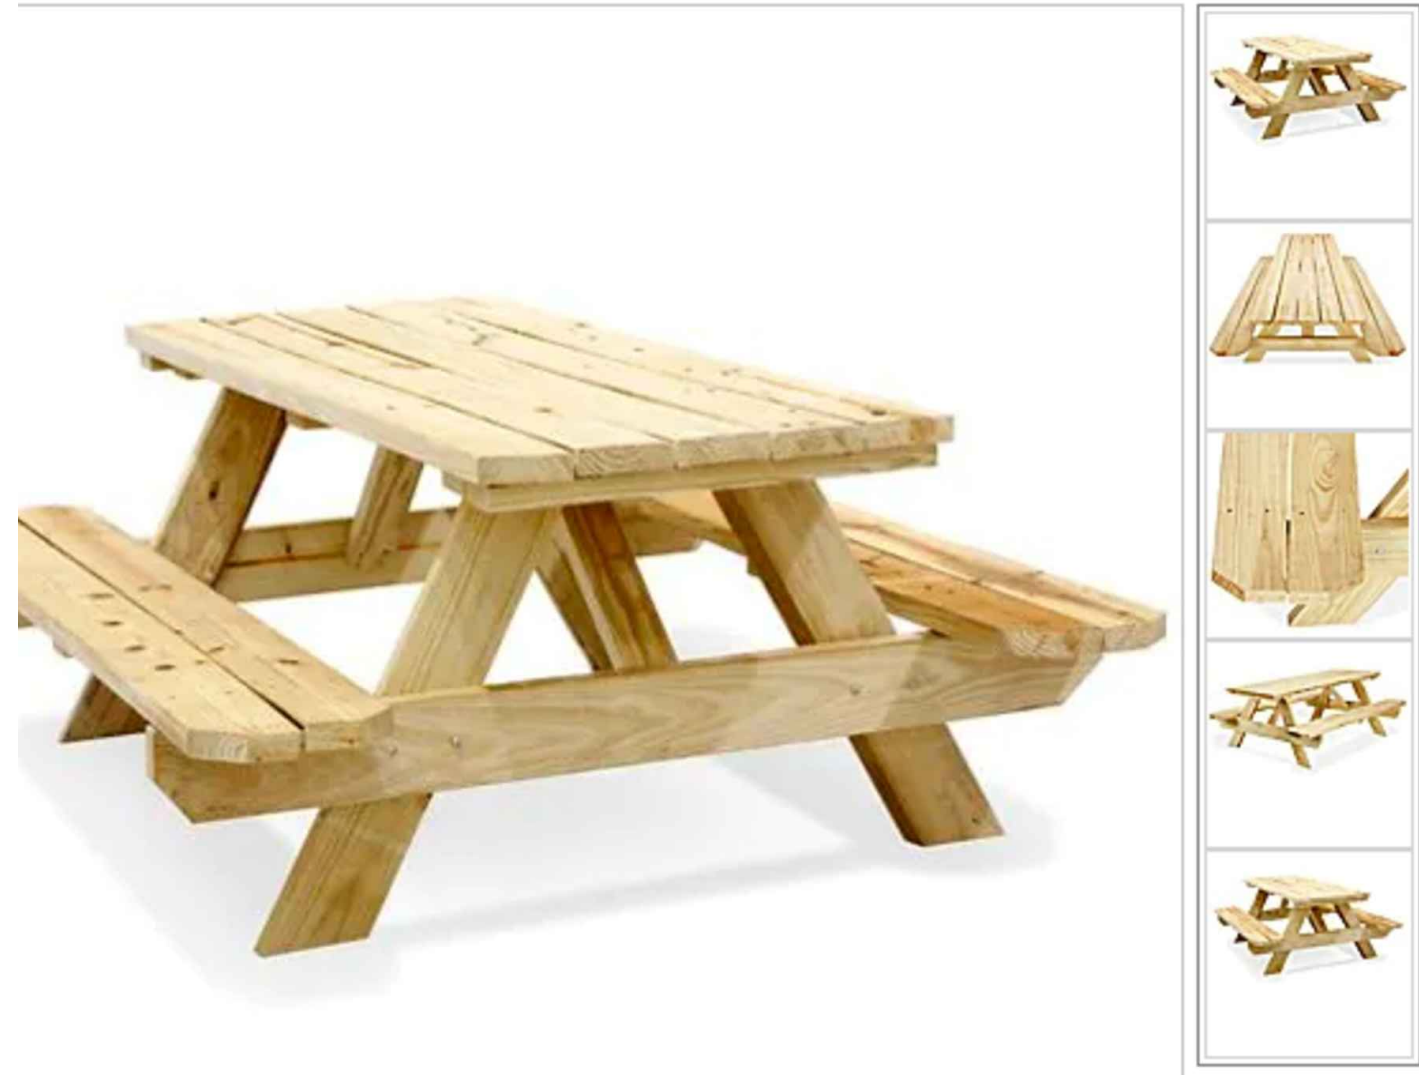

ALL-AMERICAN CLASSIC.
PRESSURE-TREATED 2 X 6"
RUST-RESISTANT WOOD TABLE

trashcans
WAREHOUSE.COM

46 Flat Street
Brattleboro, VT 05301
1.866.359.8594
www.trashcanswarehouse.com

Item#: 732101 - Black
732102 - Beige
732103 - Gray
732104 - Blue

Material Process: Blow Molding with HDPE

Unit Size	Capacity	Weight
34 1/2" H 18 1/2" W 18 1/2" D	42-Gallons	18 lbs.

Carton Size	8 Cartons Shipped (1)	Dimensional Wt.	Carton Wt.
19 1/4" x 20" W x 35" H	(1)	80 lbs.	22 lbs.

* Ships at Dimensional Weight.

Square waste container has a sleek and contemporary style with a snap lid closure and patented Grab Bag™ system to secure trash bag in place for a cleaner appearance. These heavy-duty waste containers are designed to withstand the harshest environments! Receptacle is perfect for indoor or outdoor use.

- Large 42-gallon trash capacity; uses 45-gallon trash bags and is perfect for high traffic areas.
- Includes patented Grab Bag system and additional round openings to secure trash bag in place.
- Telescoping lid hides trash bag and bump outs provide a snap fit to base making it perfect for outdoor use.
- 9" square open top receptacle offers convenient disposal.
- Environmentally friendly, molded from long-lasting recycled polyethylene; won't rust, dent or chip!
- Plastic is approximately 1/8" thick for extra durability.
- 25% post consumer recycled content.
- Made in U.S.A.
- 1-year warranty.

34 1/2"

18 1/2"

18 1/2"

9" sq opening

Recessed area
28 1/2" x 18 1/2" x 18 1/2"


Patented Grab Bag™

42 GALLONS GRABAGE CONTAINER

TACO TRUCK PICTURES



VIEW 1

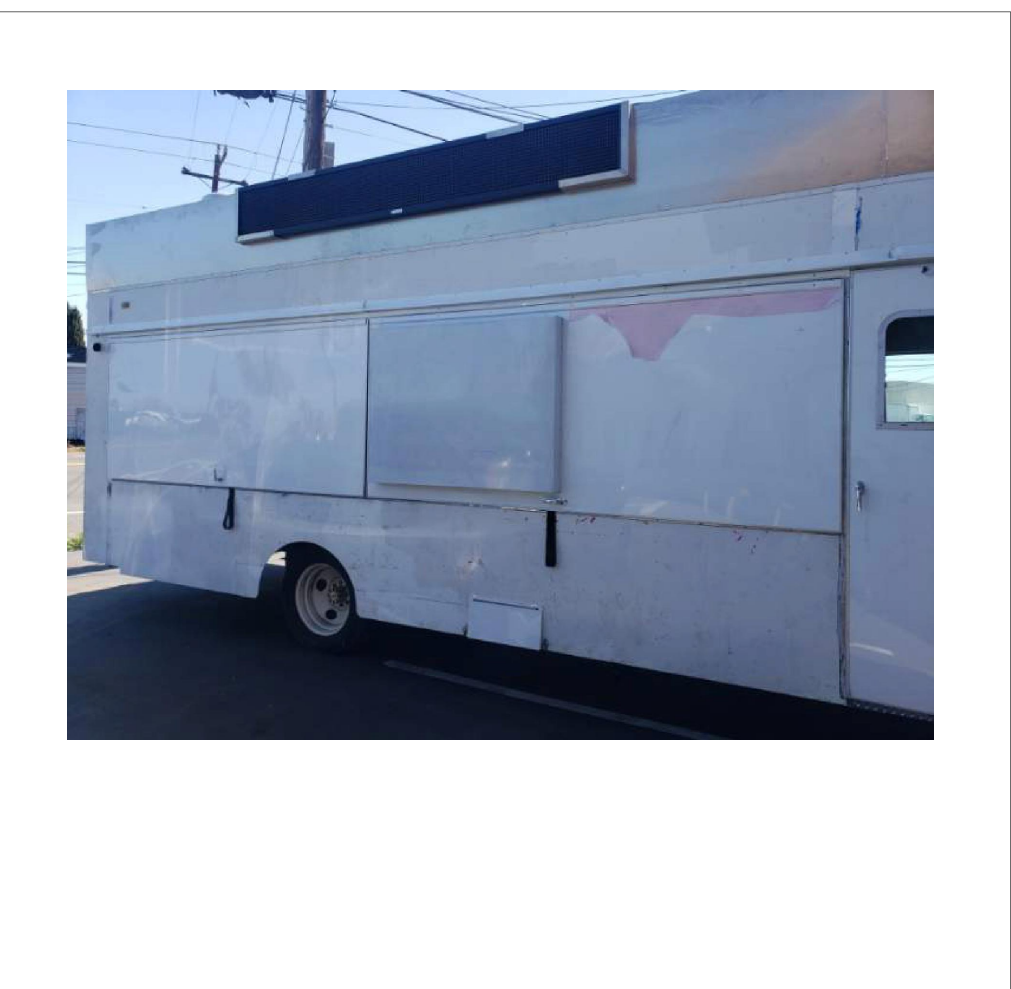


VIEW 2



VIEW 3



VIEW 4

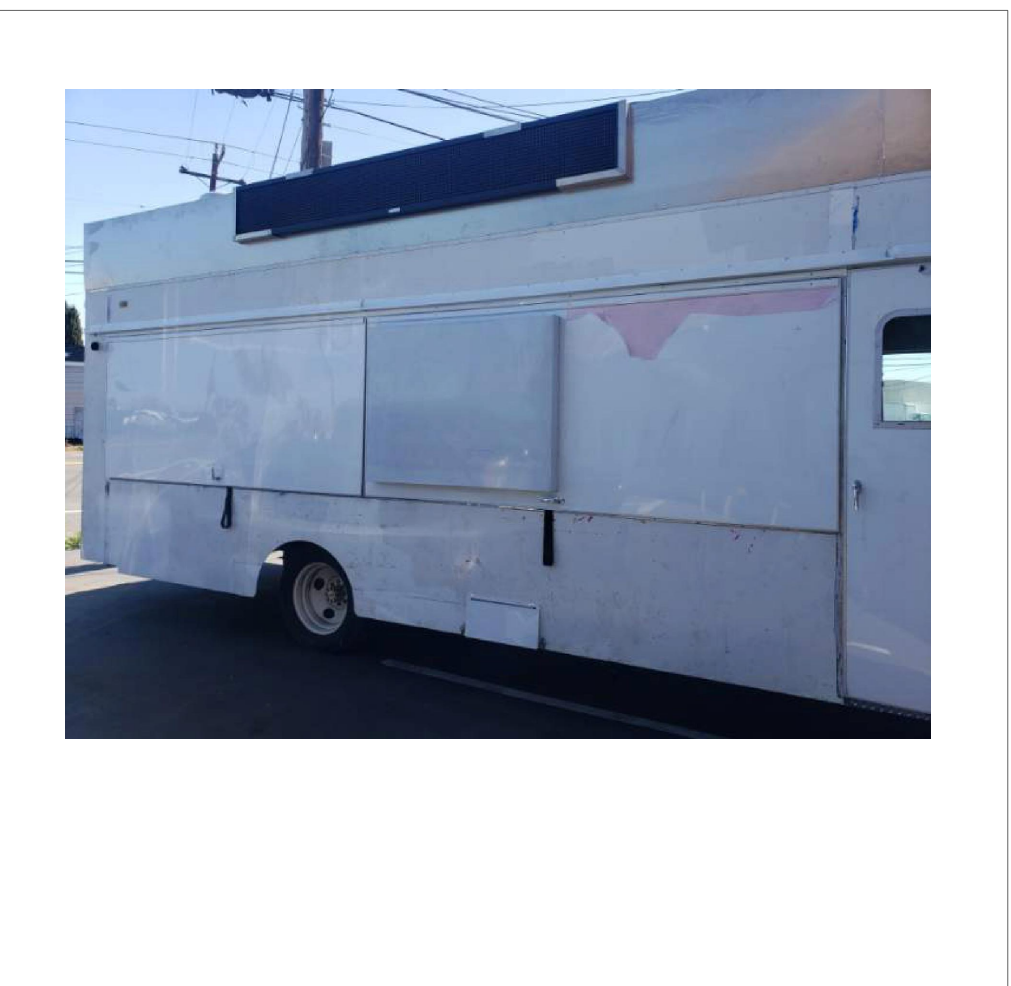

VIEW 5



VIEW 6

REVISION

BY

BM

Brenda Muñoz
Designer
2619 Lowell Av. Richmond Ca 94801
Phone & Fax: (510) 703-2997
Cell: (510) 734-2181
brenda94801@yahoo.com

OWNER:

Jose Monico Aguilar

ADDRESS:

2698 El Portal Dr.,
San Pablo, CA. 94806.

PHONE: 1(510) 200-2291

e-mail
Josemonig@gmail.com

PROJECT NAME:

SPEEDY'S MEXICAN FOOD TRUCK

PROJECT ADDRESS:

2698 El Portal Dr., San Pablo, CA. 94806.

CONTENT:

ENLARGED SITE
PLAN AND
PICTURES

SCALE:

AS SHOWN

DRAW BY:

B.M.

JOB #:

05042021

SHEET:

A2.0