
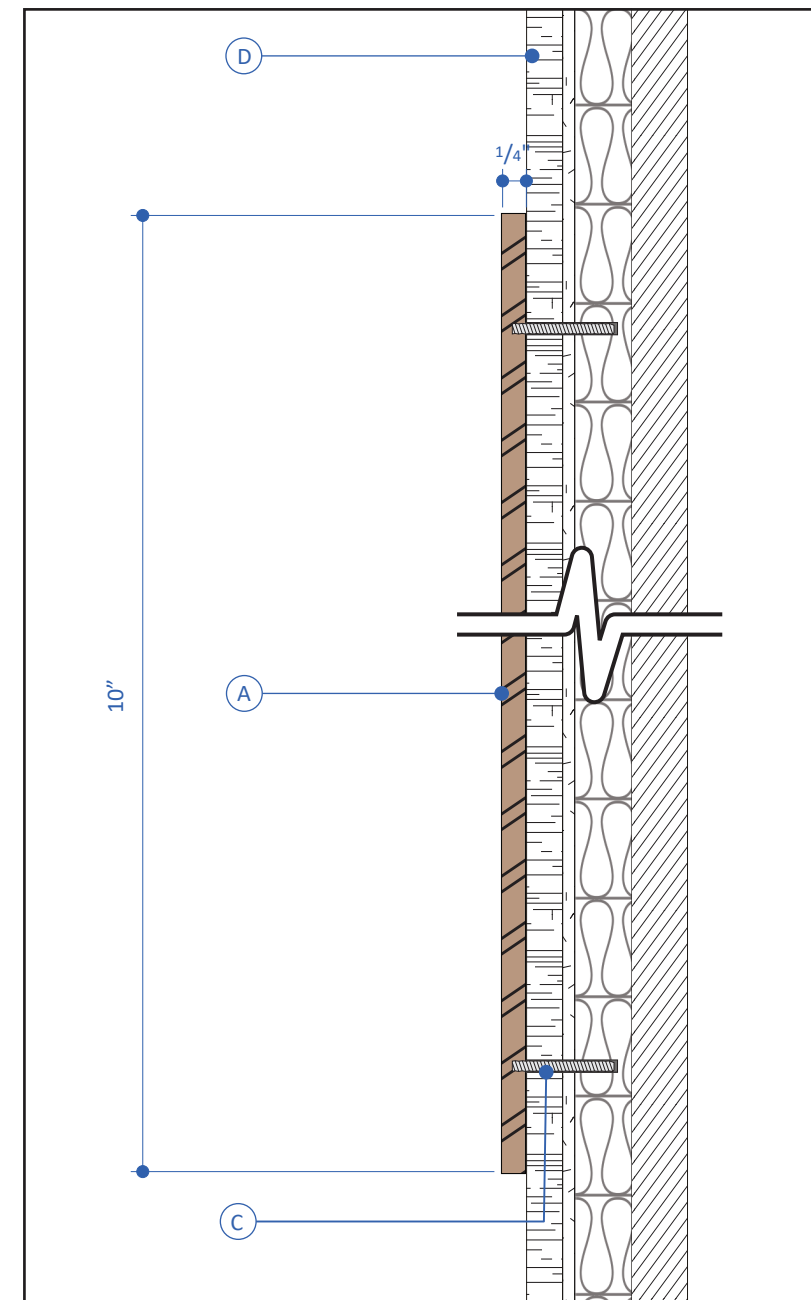


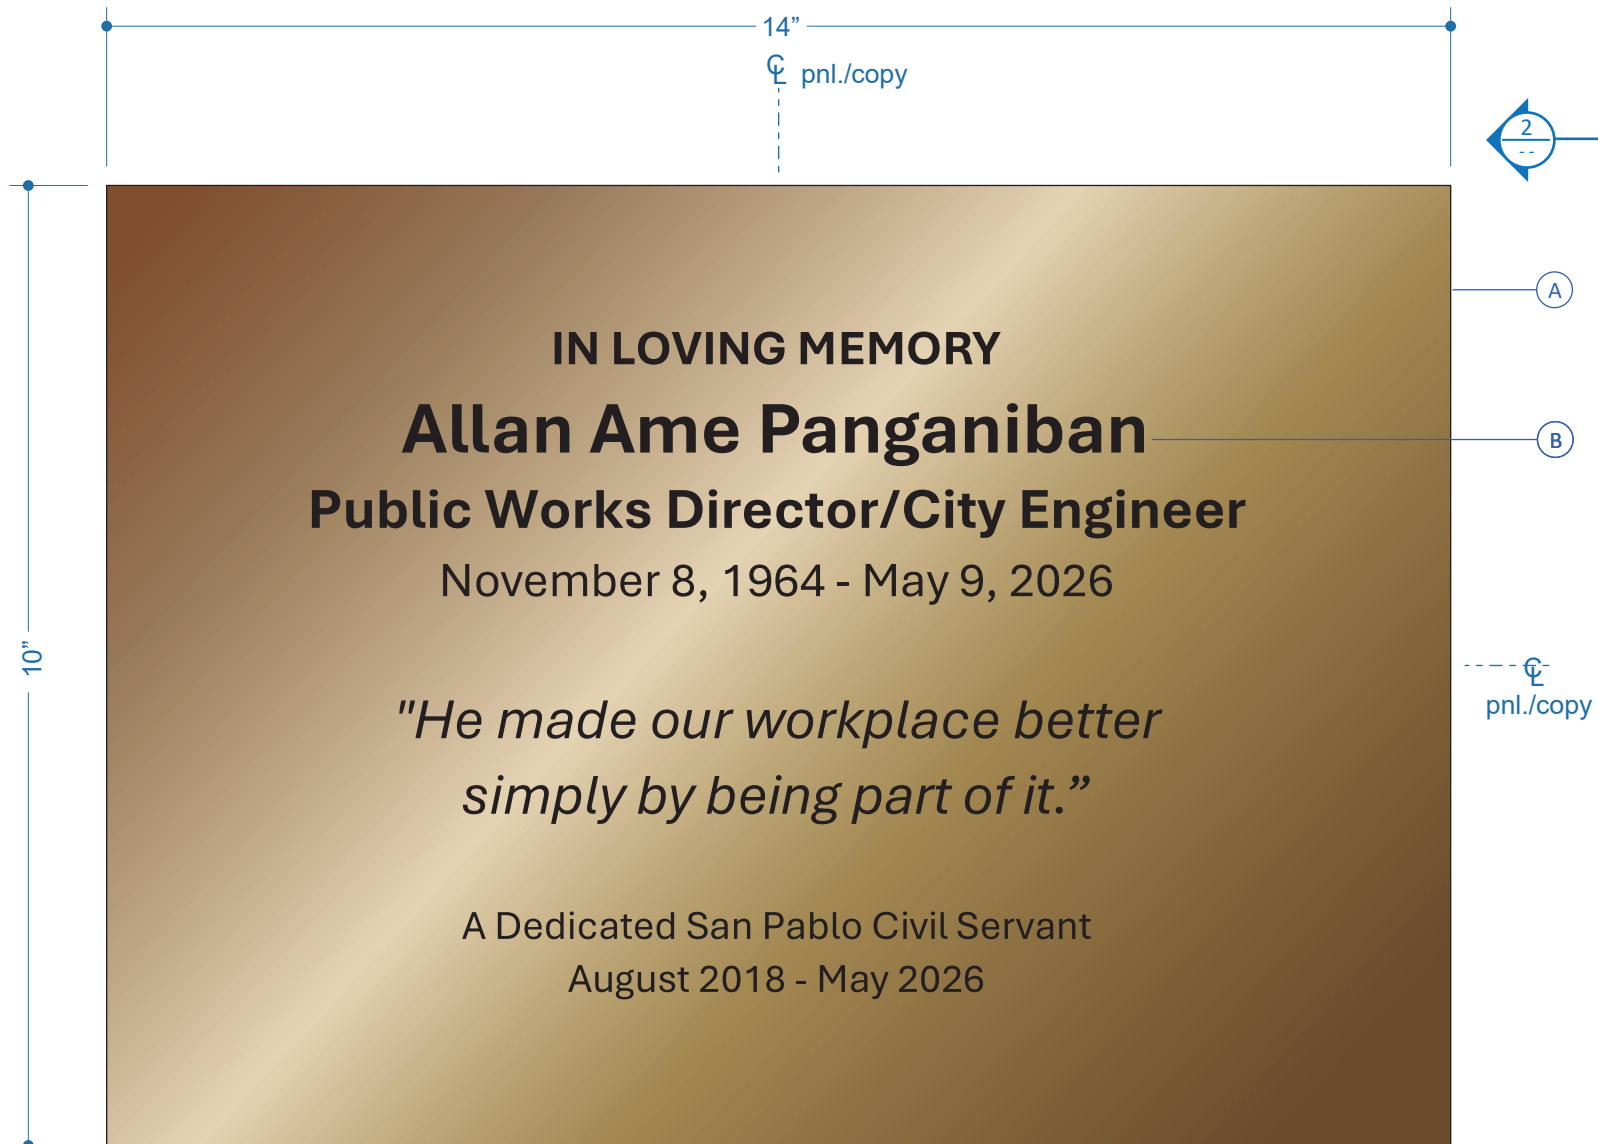

SPECIFICATIONS:

- A** 1/4" THICK ETCHED BRASS PLAQUE WITH #4 BRUSHED HORIZONTAL FINISH ON FACE & SANDBLASTED EDGES; ETCHED & FILLED BLACK COPY W UV COLORLAST PRINTED LOGO ON FACE.
- B** ETCHED & FILLED BLACK COPY ON FACE.
- C** METAL STUDS DRILL AND TAP INTO BACKS OF BRASS PLAQUE STUDS SET IN WALL WITH SILICONE.
- D** EXISTING WALL SURFACE BY OTHERS.

1

"Allan Ame Panganiban" Dedication Plaque

Scale: 1:2

2

SIDE DETAIL - ATTACHMENT

SCALE: 1:2

 THOMAS-SWAN SIGN COMPANY, INC. 2717 GOODRICK AVENUE, RICHMOND, CA 94801 510-232-9610 • CALIFORNIA LICENSE #269069	© 2026 THOMAS SWAN SIGN COMPANY, INC. All rights reserved. This drawing and the concepts, ideas and design development expressed herein are intended for use on this project only, and remain the sole property of Thomas Swan Sign Company, Inc. Original design concepts developed as part of this work remain the property and copyright of their respective owners. All dimensions and measurements are to be approved by the Client prior to any manufacturing or installation of these designs. Items are at scale noted when this page is printed at 11" x 17".	PROJECT NAME & ADDRESS Victor Berumen - City of San Pablo Holy Ghost Association Plaque 1000 Gateway Ave. San Pablo, CA 94806	SIGN TYPE Etched & Filled ID Brass Plaque	DATE / REVISIONS 07/08/2026 07/13/2026	CLIENT Victor Brumen	JOB NUMBER 13570	QUANTITY 1
			FILE NAME Victor Berumen-Brass Plaque ID #13570.pdf		SALES J. Maurer		
			APPROVED FOR CONSTRUCTION - INCLUDE NAME & DATE ☐	DRAWN BY RAM	SHEET NUMBER 1.00		