


UNITS 1-7 - SECOND FLOOR PLAN



UNITS 1-7 - FIRST FLOOR PLAN

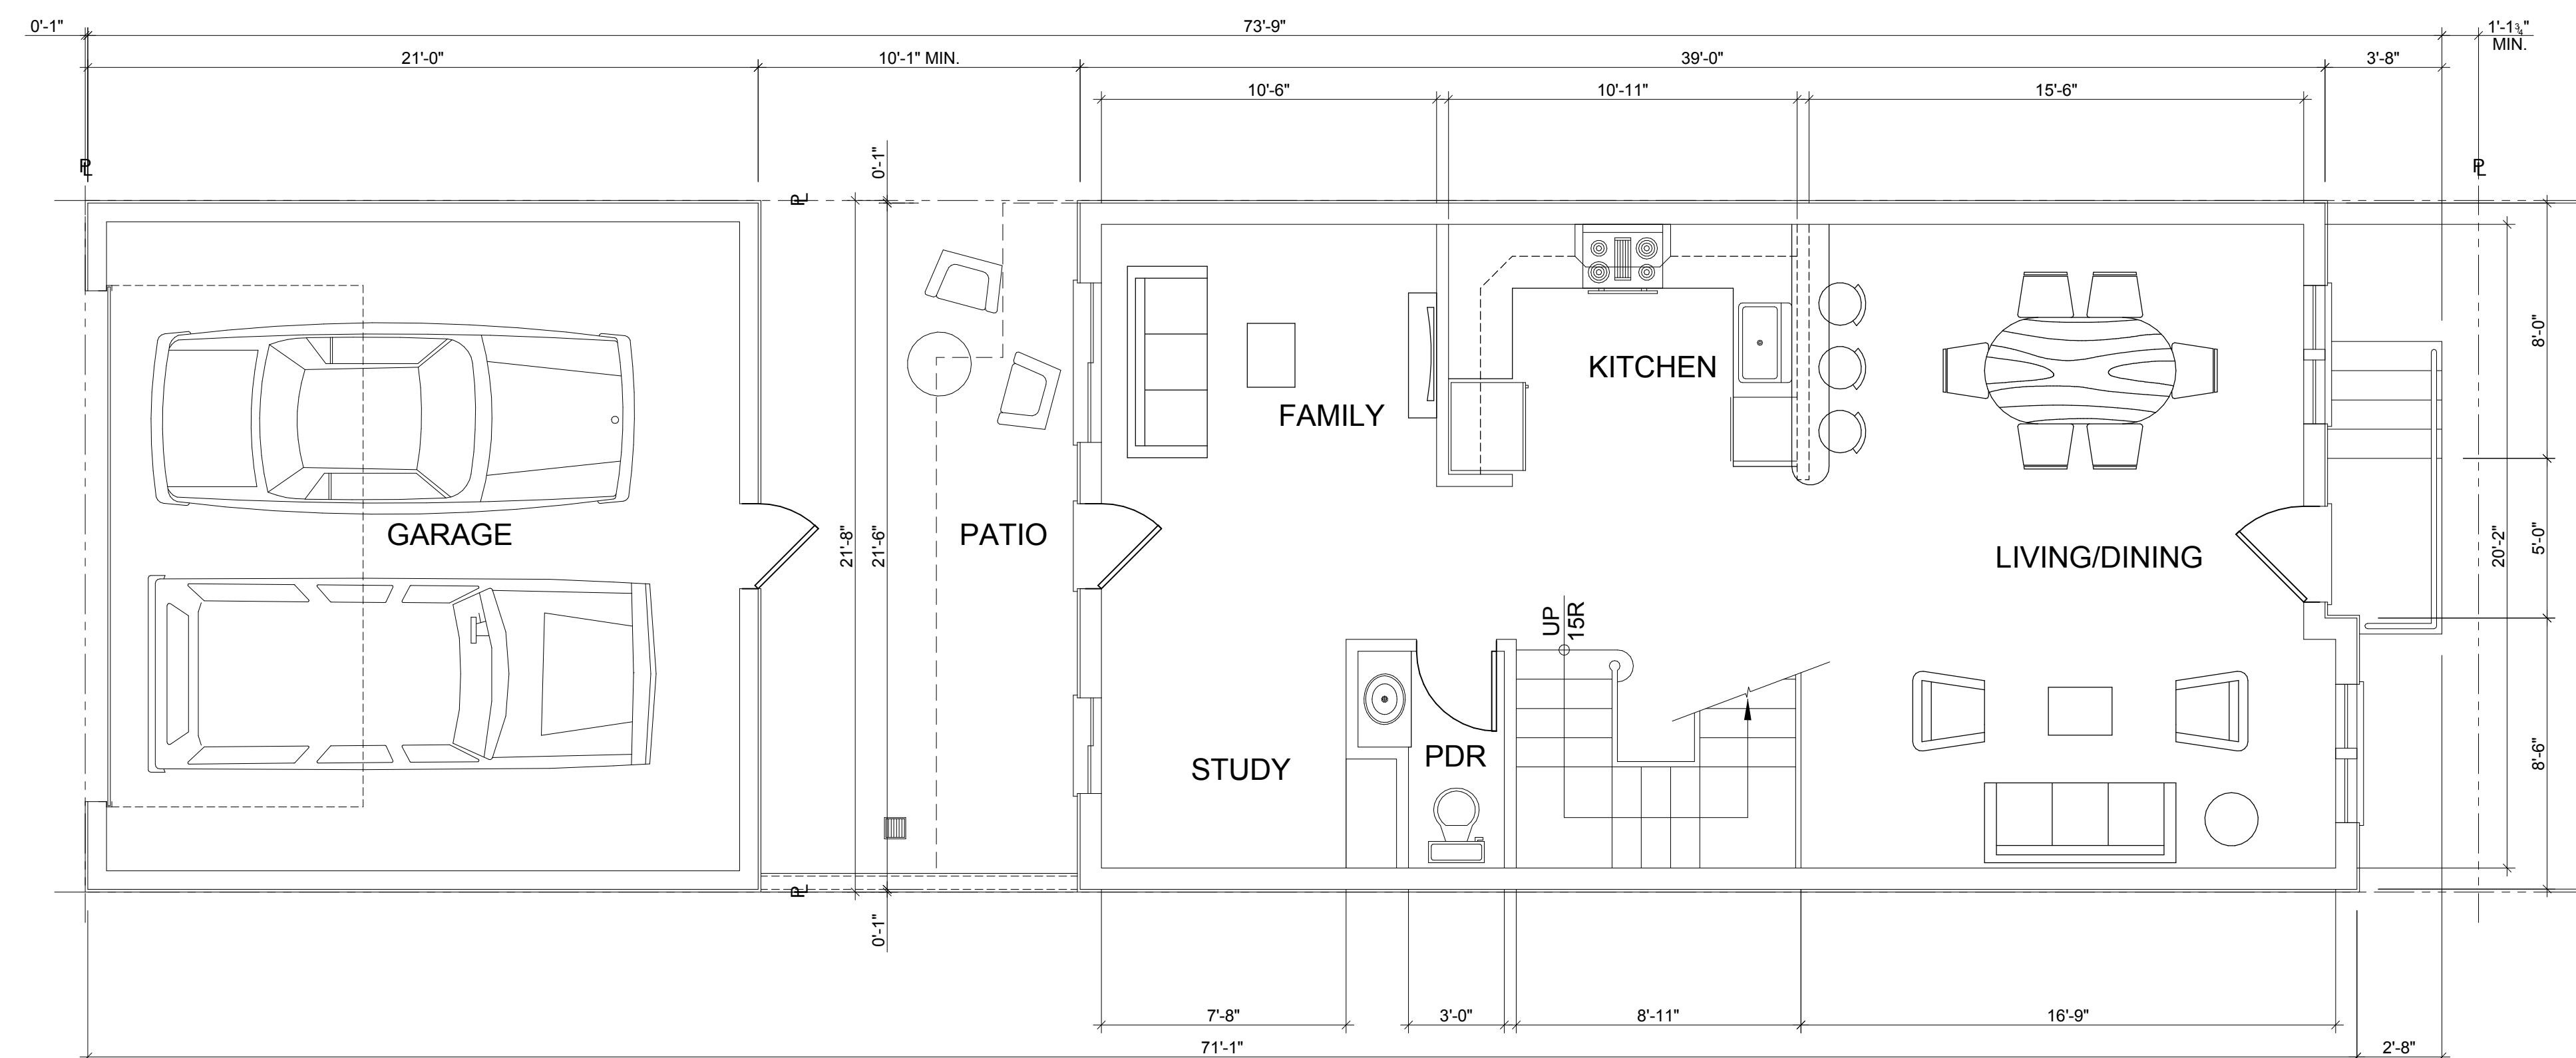