




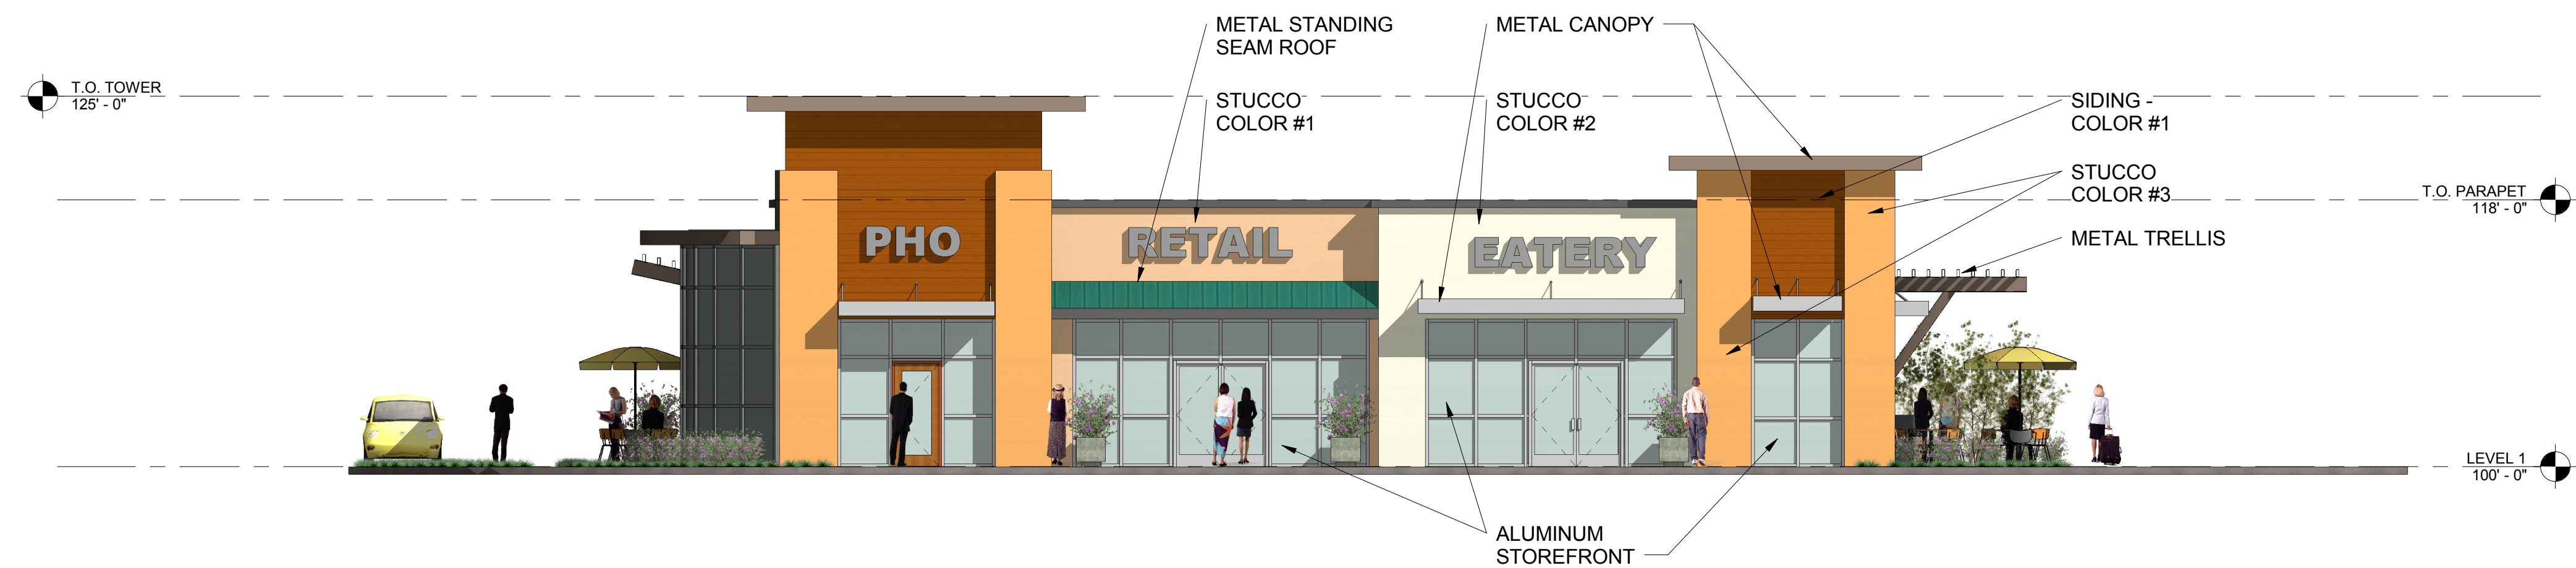


RETAIL - FRONT (SAN PABLO AVE.) ELEVATION

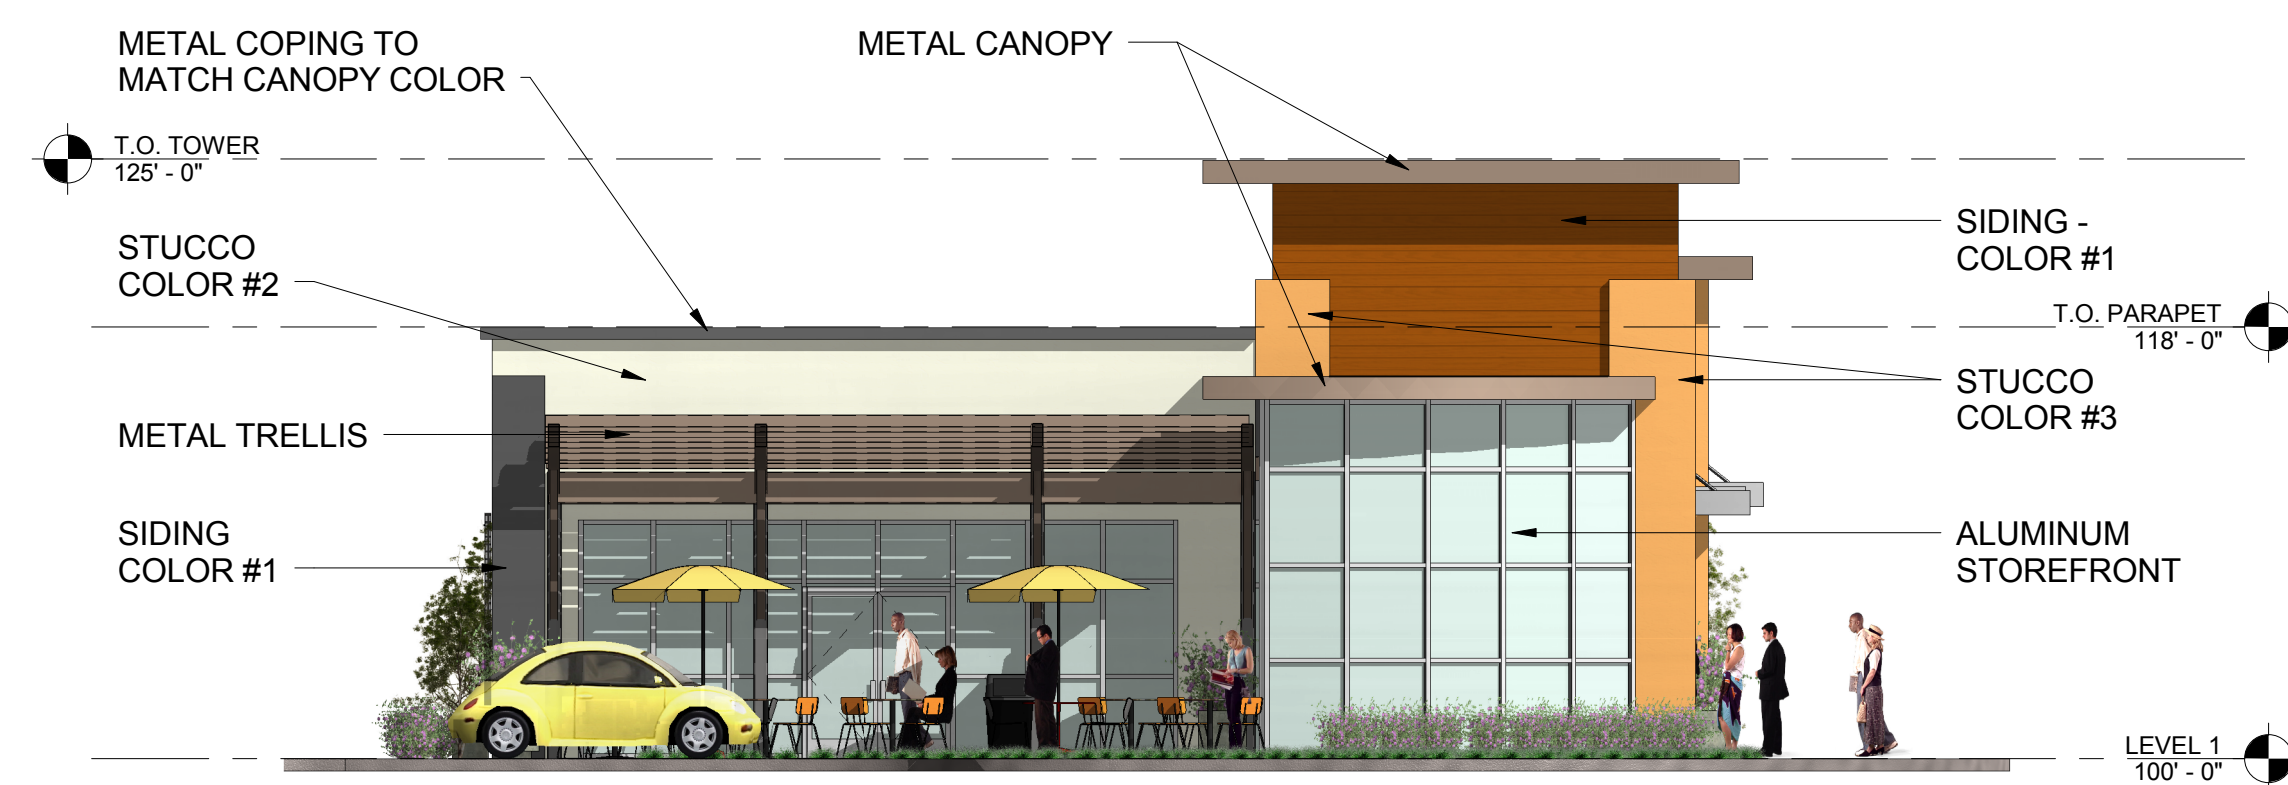

RETAIL - LEFT SIDE (LUNA LANE) ELEVATION

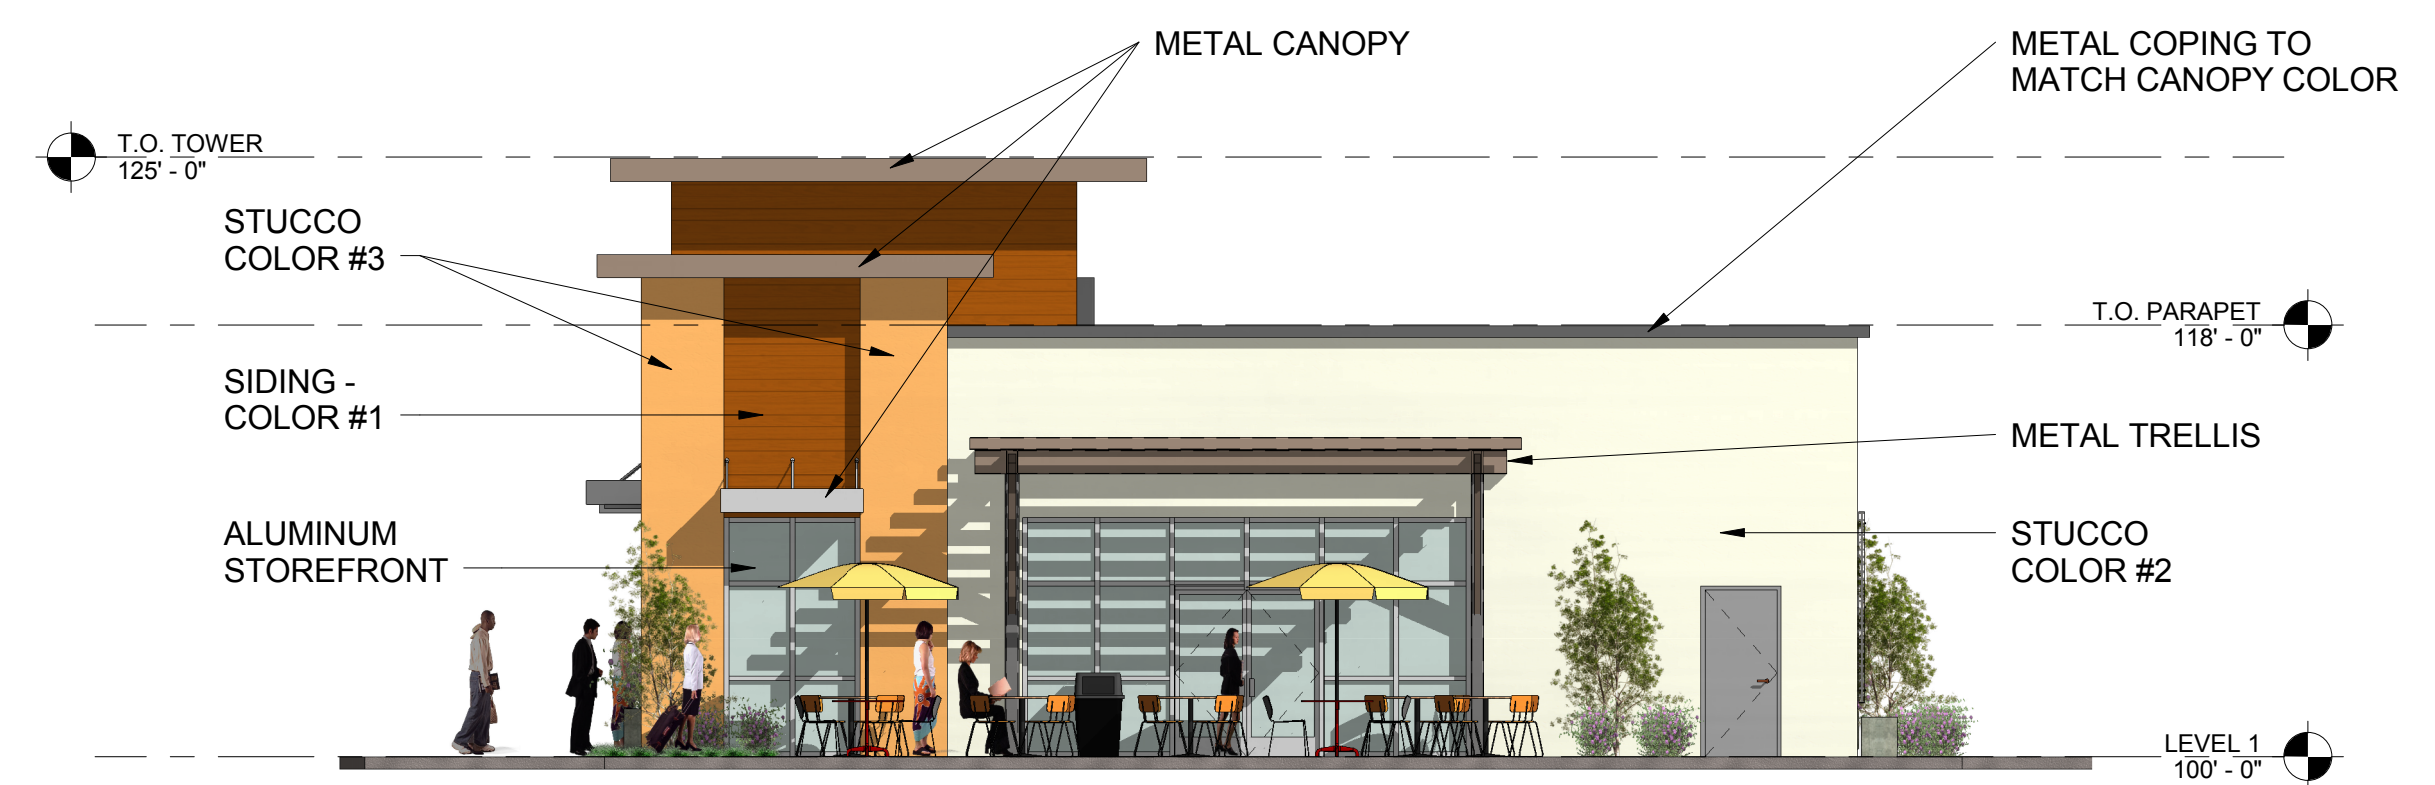


RETAIL - RIGHT SIDE ELEVATION

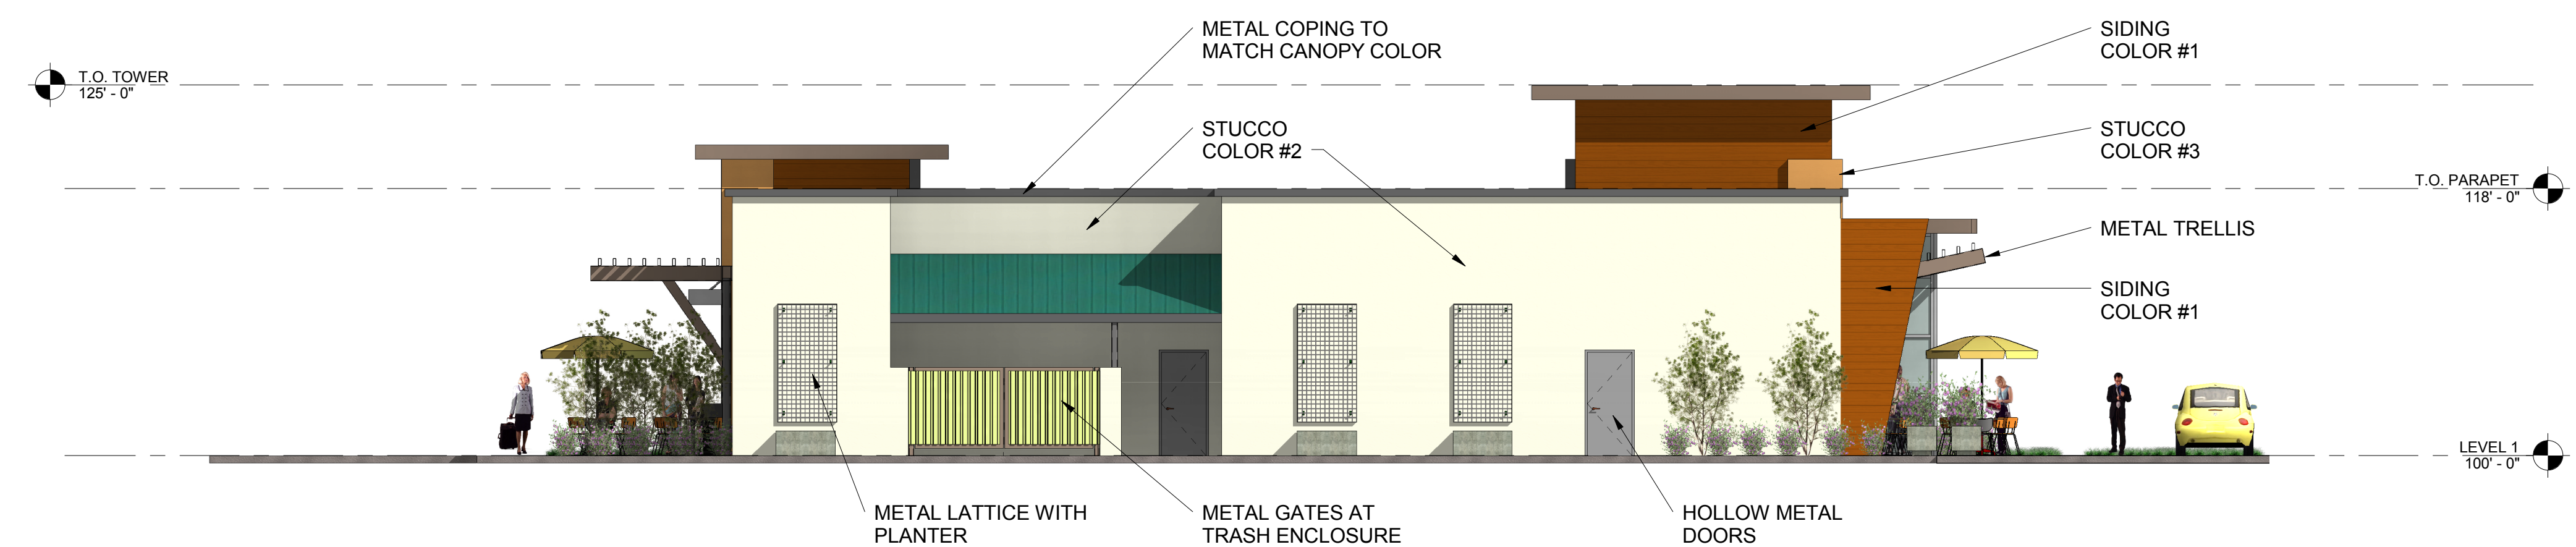

RETAIL - REAR ELEVATION

A8

RETAIL ELEVATIONS

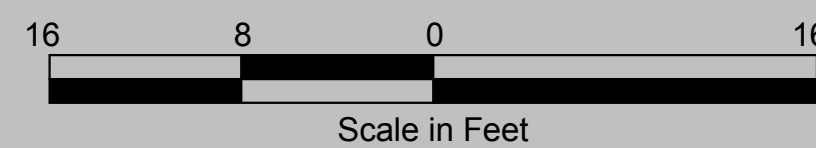

PLAZA SAN PABLO RESIDENCES / RETAIL

SAN PABLO AVE. & LUNA LANE
SAN PABLO, CA

CSHQ

OCTOBER 18, 2016
16144