


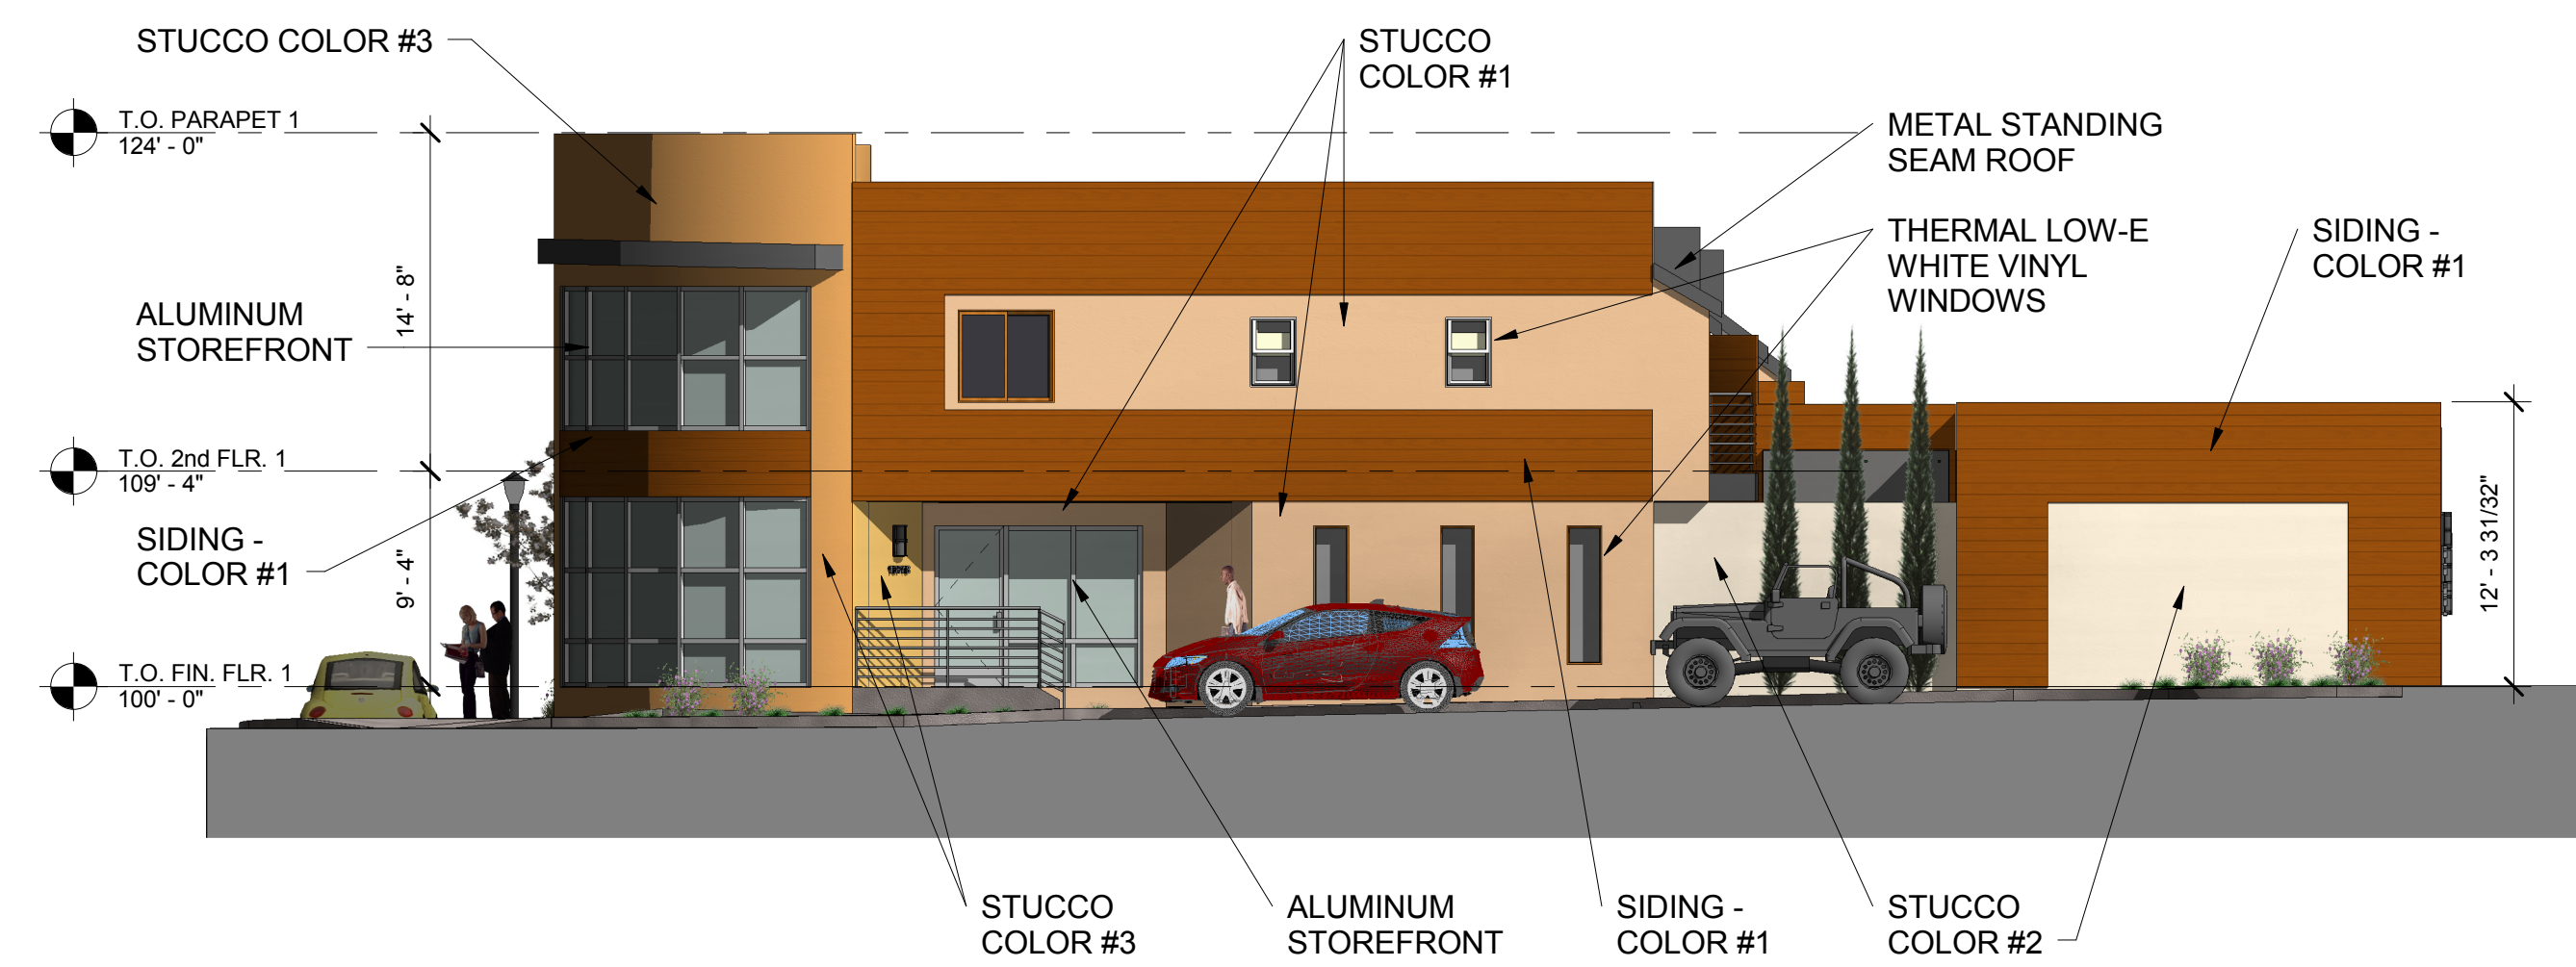


RESIDENCES - FRONT (CHATTLETON LANE) ELEVATION



RESIDENCES - LEFT SIDE ELEVATION




RESIDENCES - RIGHT SIDE (LUNA LANE) ELEVATION

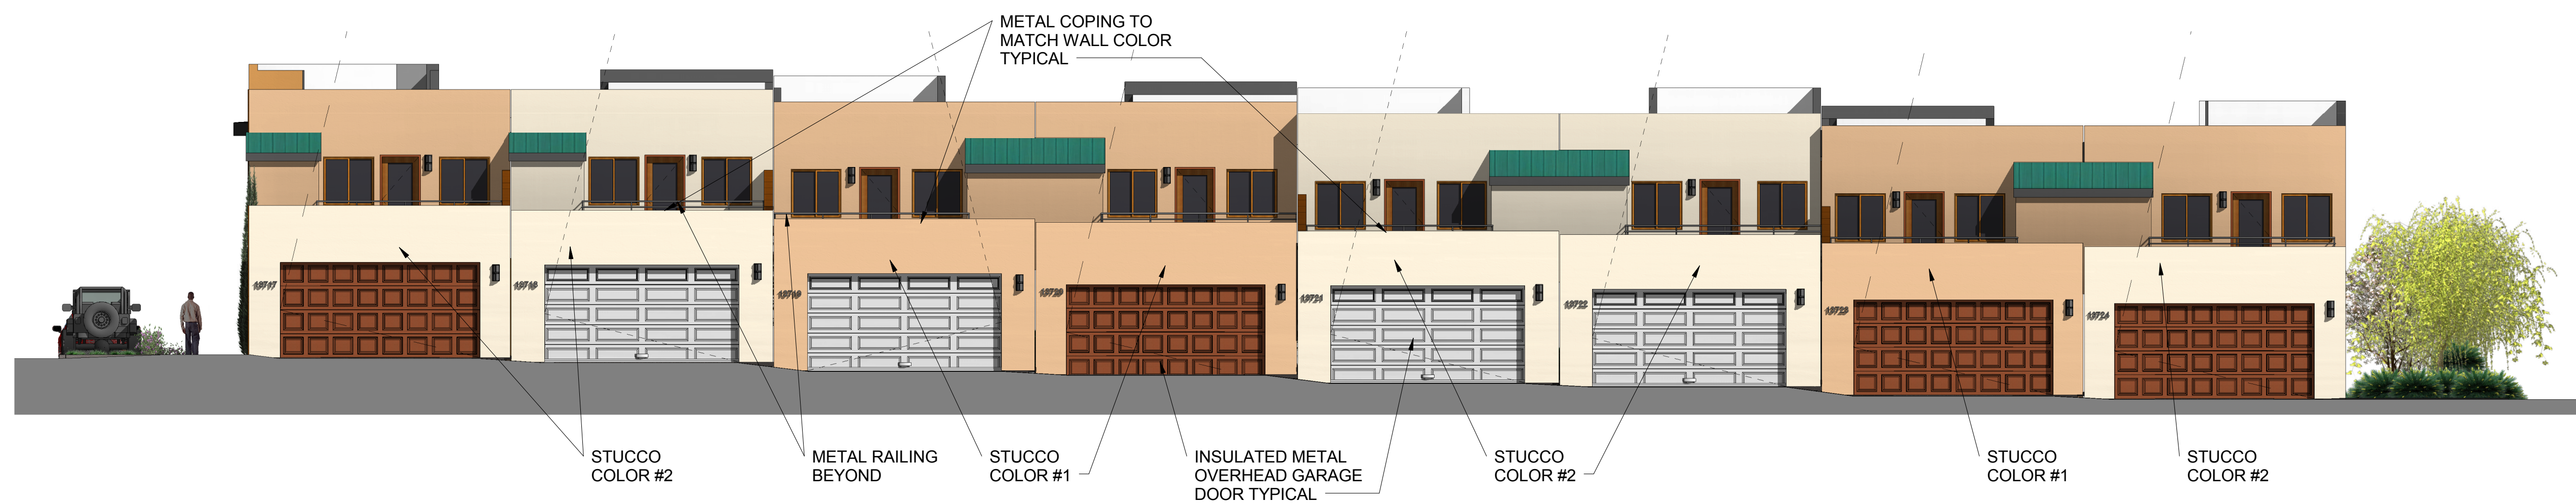

RESIDENCES - REAR ELEVATION

A5

RESIDENCE ELEVATIONS

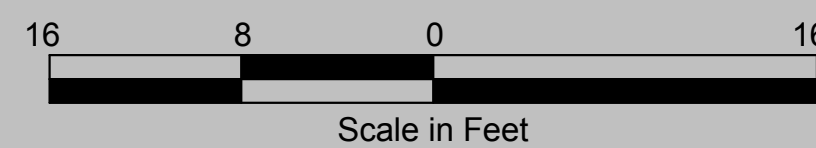

PLAZA SAN PABLO RESIDENCES / RETAIL

SAN PABLO AVE. & LUNA LANE
SAN PABLO, CA

CSHQ

OCTOBER 18, 2016
16144