



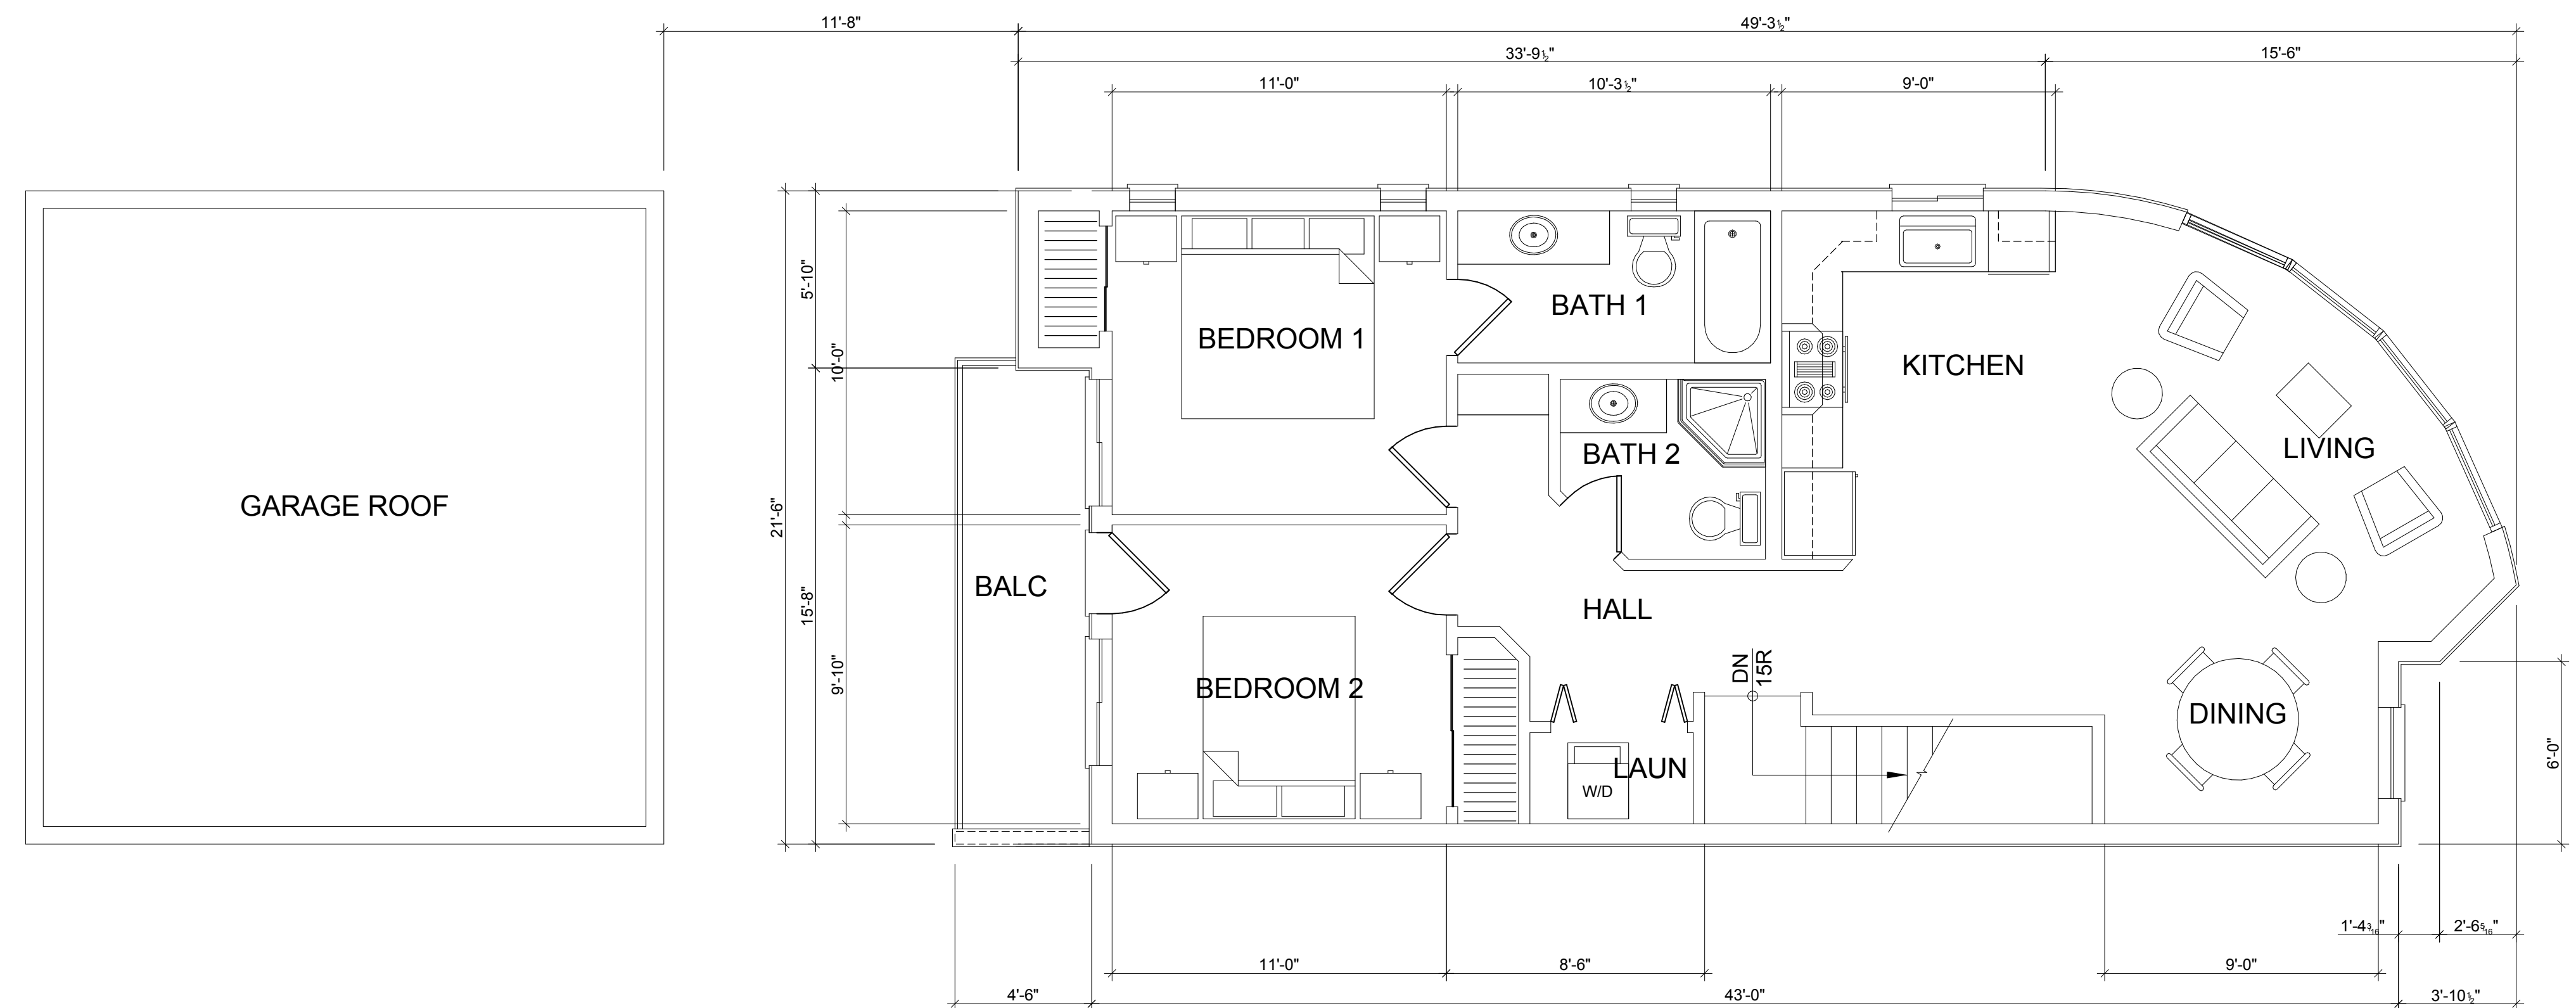


UNIT 8 - SECOND FLOOR PLAN

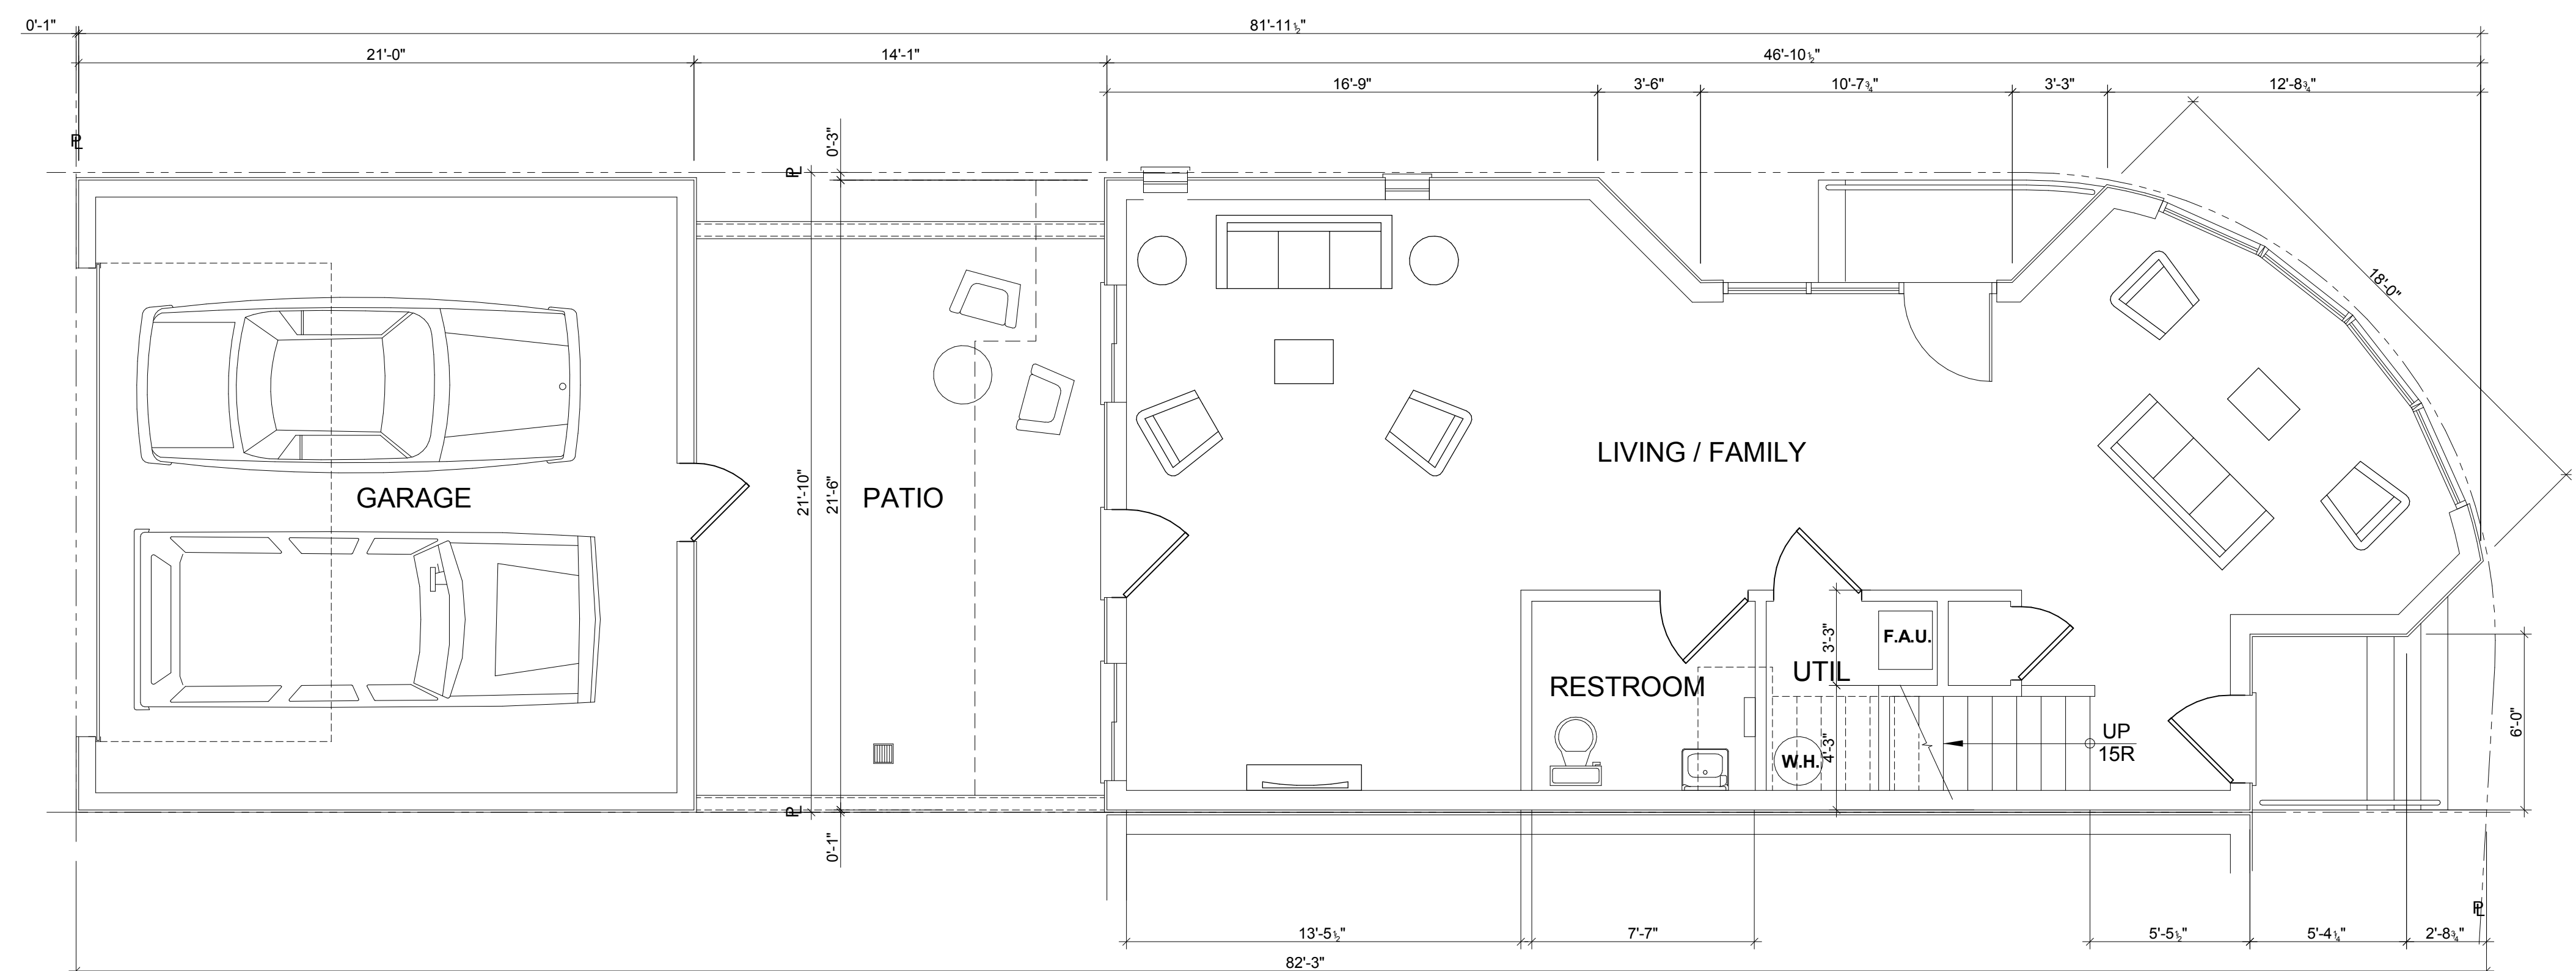

UNIT 8 - FIRST FLOOR PLAN

A4

UNIT 8 FLOOR PLANS

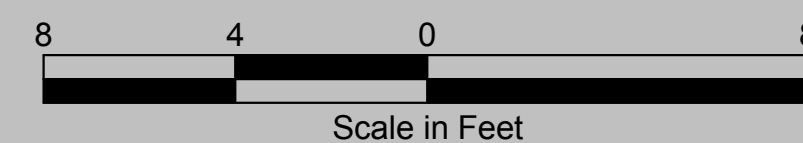

PLAZA SAN PABLO RESIDENCES / RETAIL

SAN PABLO AVE. & LUNA LANE
SAN PABLO, CA

CSHQ

OCTOBER 18, 2016
16144